

**NOTES:**

1. CONTOURS AS SHOWN ARE FROM AERIAL METHODS AND ARE APPROXIMATE.
2. THE LOCATIONS OF POTABLE WATER, ELECTRICAL, TELEPHONE AND CABLE T.V. ARE FROM CONSTRUCTION PLAN DRAWINGS AND HAVE NOT BEEN VERIFIED IN THE FIELD.


**PLAT MAP SHOWING  
LOT 1  
OLOWALU MAUKA SUBDIVISION  
AT OLOWALU, LAHAINA, MAUI, HAWAII**



Tax Map Key (2) 4-8-03: 10, 50 TO 70, Inclusive; 73 to 82, Inclusive and Tax Map Key (2) 4-8-04: 11 to 16, Inclusive

REVISED: JANUARY 20, 2004  
DECEMBER 4, 2003

Q:\1998\98-059\PLAT MAUKA-LOT1.DWG (LOT1)

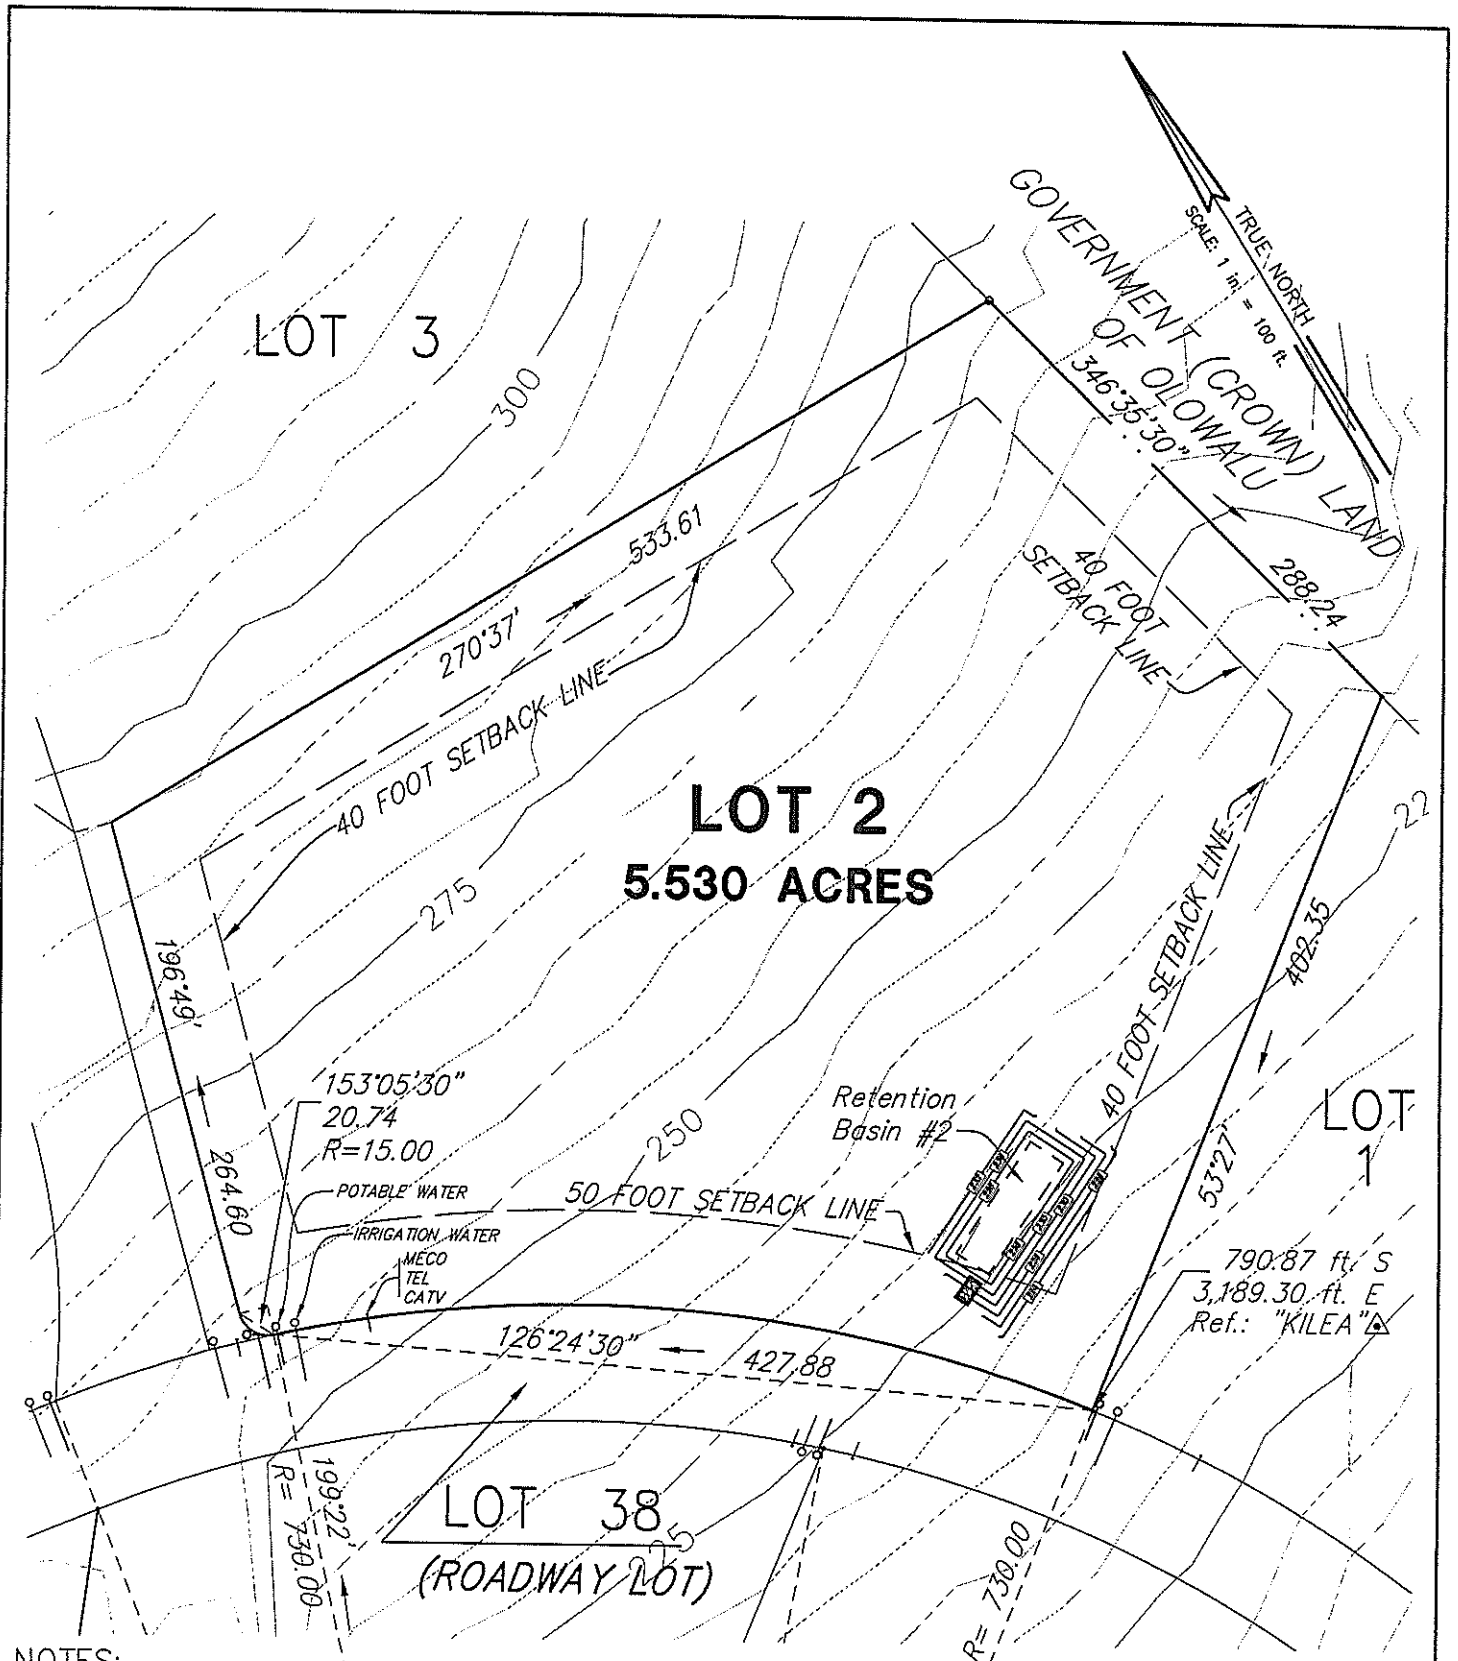

**NOTES:**

1. CONTOURS AS SHOWN ARE FROM AERIAL METHODS AND ARE APPROXIMATE.
2. THE LOCATIONS OF POTABLE WATER, ELECTRICAL, TELEPHONE AND CABLE T.V. ARE FROM CONSTRUCTION PLAN DRAWINGS AND HAVE NOT BEEN VERIFIED IN THE FIELD.


**PLAT MAP SHOWING  
LOT 2  
OLOWALU MAUKA SUBDIVISION  
AT OLOWALU, LAHAINA, MAUI, HAWAII**



Tax Map Key (2) 4-8-03: 10, 50 TO 70, Inclusive; 73 to 82, Inclusive and Tax Map Key (2) 4-8-04: 11 to 16, Inclusive

REVISED : JANUARY 20, 2004  
REVISED : JANUARY 12, 2004  
DECEMBER 4, 2003

Q:\1998\98-059\PLAT MAUKA-LO2.DWG (LOT2)

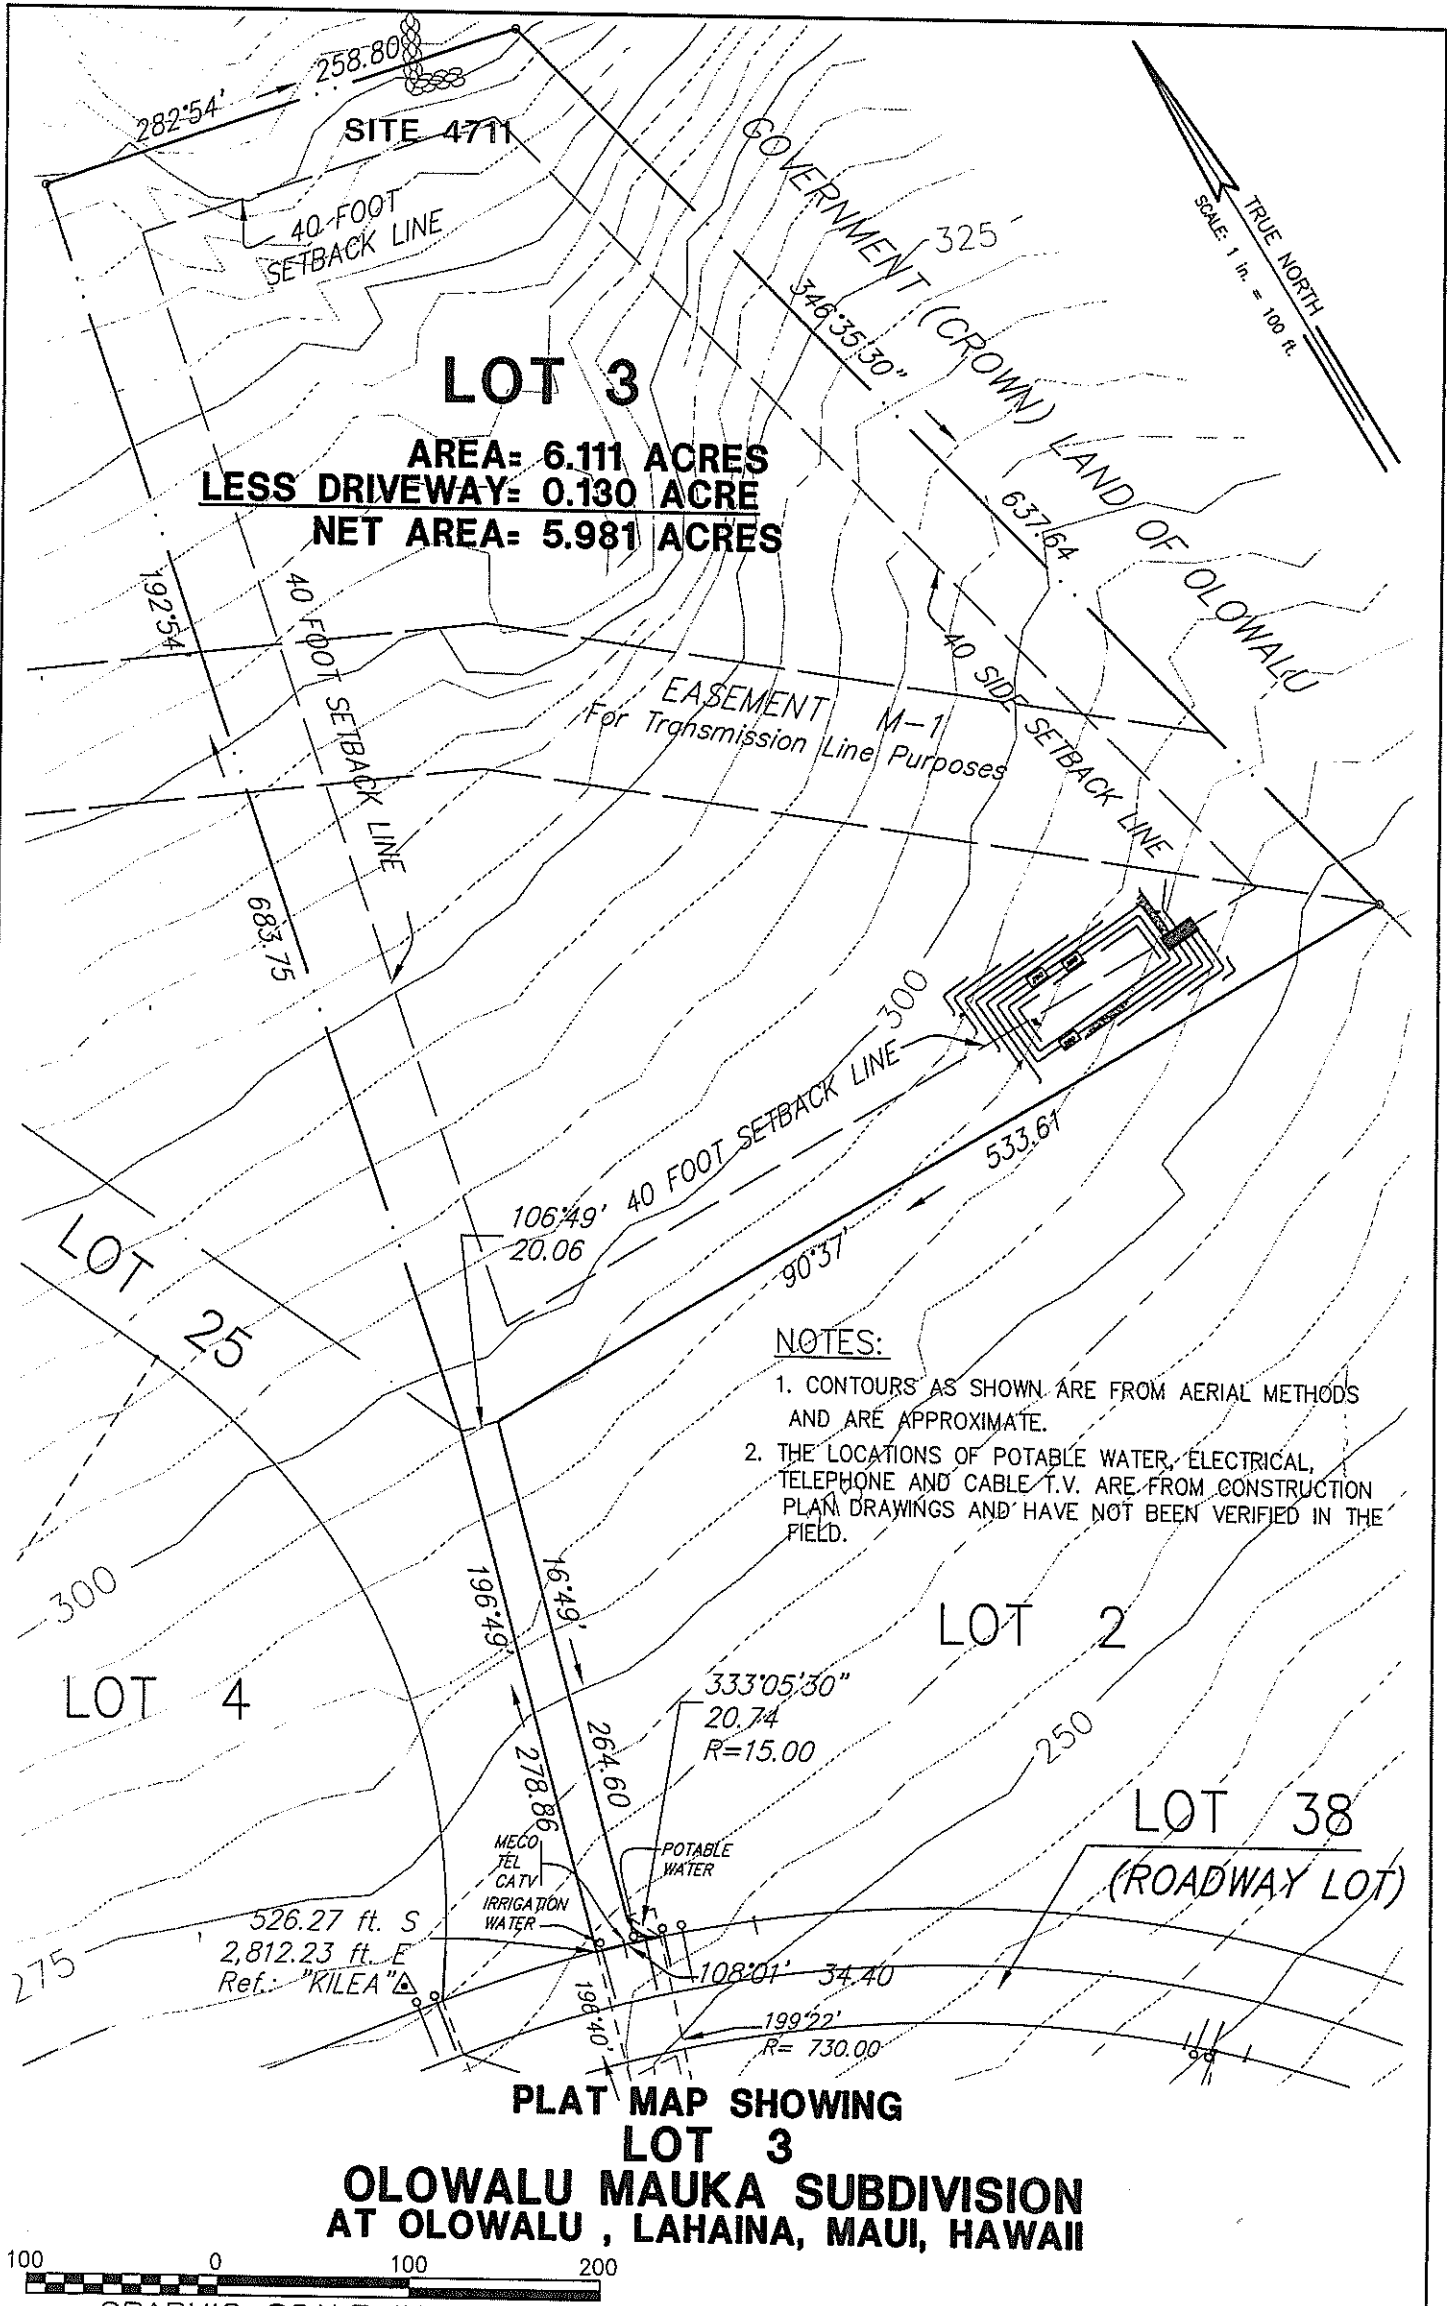

G:\1998\98-059\PLAT MAUKA-103.DWG (LOT3)


Tax Map Key (2) 4-8-03: 10, 50 TO 70, Inclusive; 73 to 82, Inclusive and Tax Map Key (2) 4-8-04: 11 to 16, Inclusive

REVISED: JANUARY 20, 2004  
 DECEMBER 4, 2003

871 KOLU STREET, SUITE 201  
 WAILUKU, MAUI, HAWAII 96793

**R. T. TANAKA ENGINEERS, INC.**  
 LAND SURVEYORS - CIVIL & STRUCTURAL ENGINEERS

JOB NO. 98-59

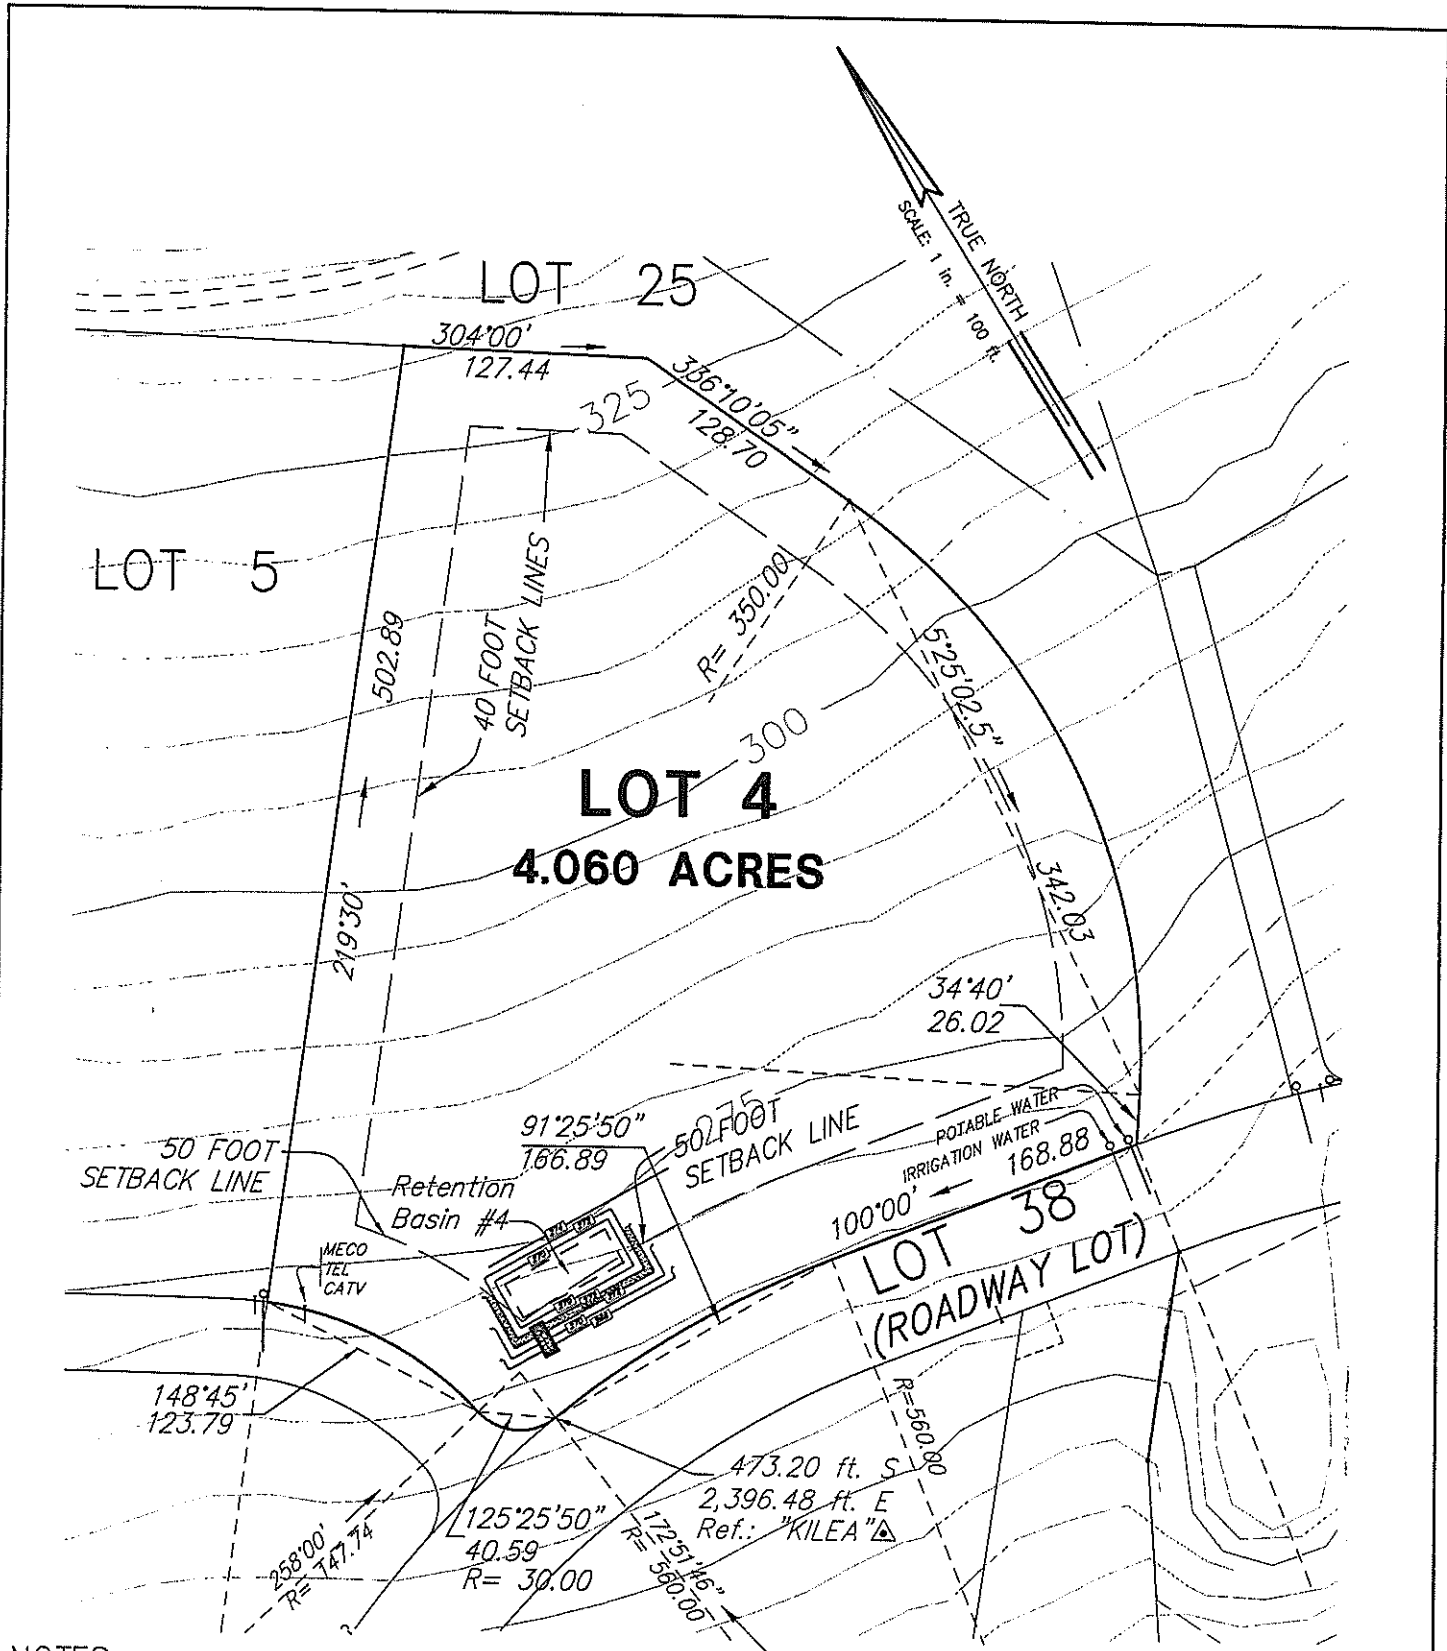

**NOTES:**

1. CONTOURS AS SHOWN ARE FROM AERIAL METHODS AND ARE APPROXIMATE.
2. THE LOCATIONS OF POTABLE WATER, ELECTRICAL, TELEPHONE AND CABLE T.V. ARE FROM CONSTRUCTION PLAN DRAWINGS AND HAVE NOT BEEN VERIFIED IN THE FIELD.


**PLAT MAP SHOWING  
LOT 4  
OLOWALU MAUKA SUBDIVISION  
AT OLOWALU, LAHAINA, MAUI, HAWAII**



Tax Map Key (2) 4-8-03: 10, 50 TO 70, Inclusive; 73 to 82, Inclusive and Tax Map Key (2) 4-8-04: 11 to 16, Inclusive

REVISED : JANUARY 20, 2004  
REVISED : JANUARY 12, 2004  
DECEMBER 4, 2003

G:\1998\98-059\PLAT\_MAUKA-LO4.DWG (LOT4)

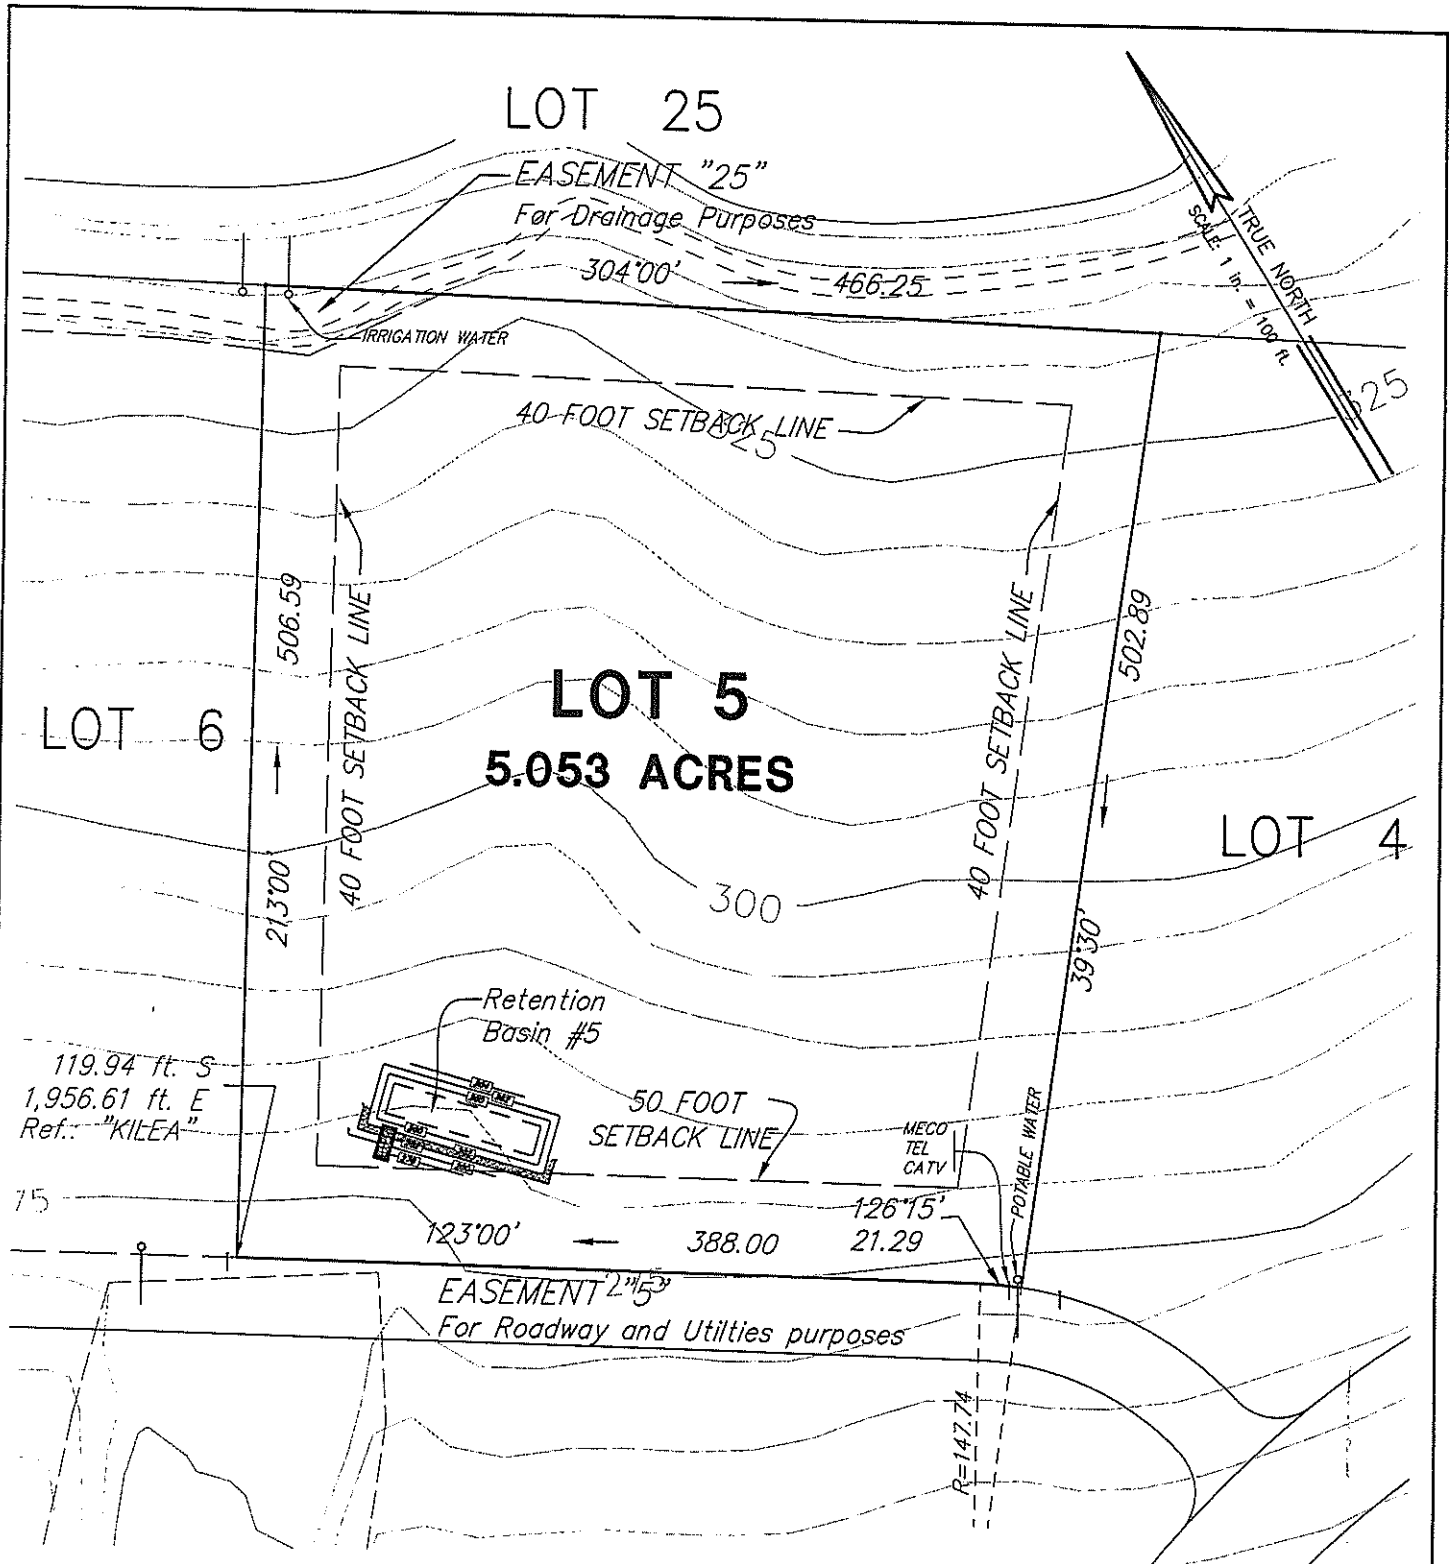

**NOTES:**

1. CONTOURS AS SHOWN ARE FROM AERIAL METHODS AND ARE APPROXIMATE.
2. THE LOCATIONS OF POTABLE WATER, ELECTRICAL, TELEPHONE AND CABLE T.V. ARE FROM CONSTRUCTION PLAN DRAWINGS AND HAVE NOT BEEN VERIFIED IN THE FIELD.


**PLAT MAP SHOWING  
LOT 5  
OLOWALU MAUKA SUBDIVISION  
AT OLOWALU, LAHAINA, MAUI, HAWAII**



Tax Map Key (2) 4-8-03: 10, 50 TO 70, Inclusive; 73 to 82, Inclusive and Tax Map Key (2) 4-8-04: 11 to 16, Inclusive

REVISED: JANUARY 20, 2004  
DECEMBER 4, 2003

C:\1998\98-059\PLAT MAUKA-LO5.DWG (LOTS)

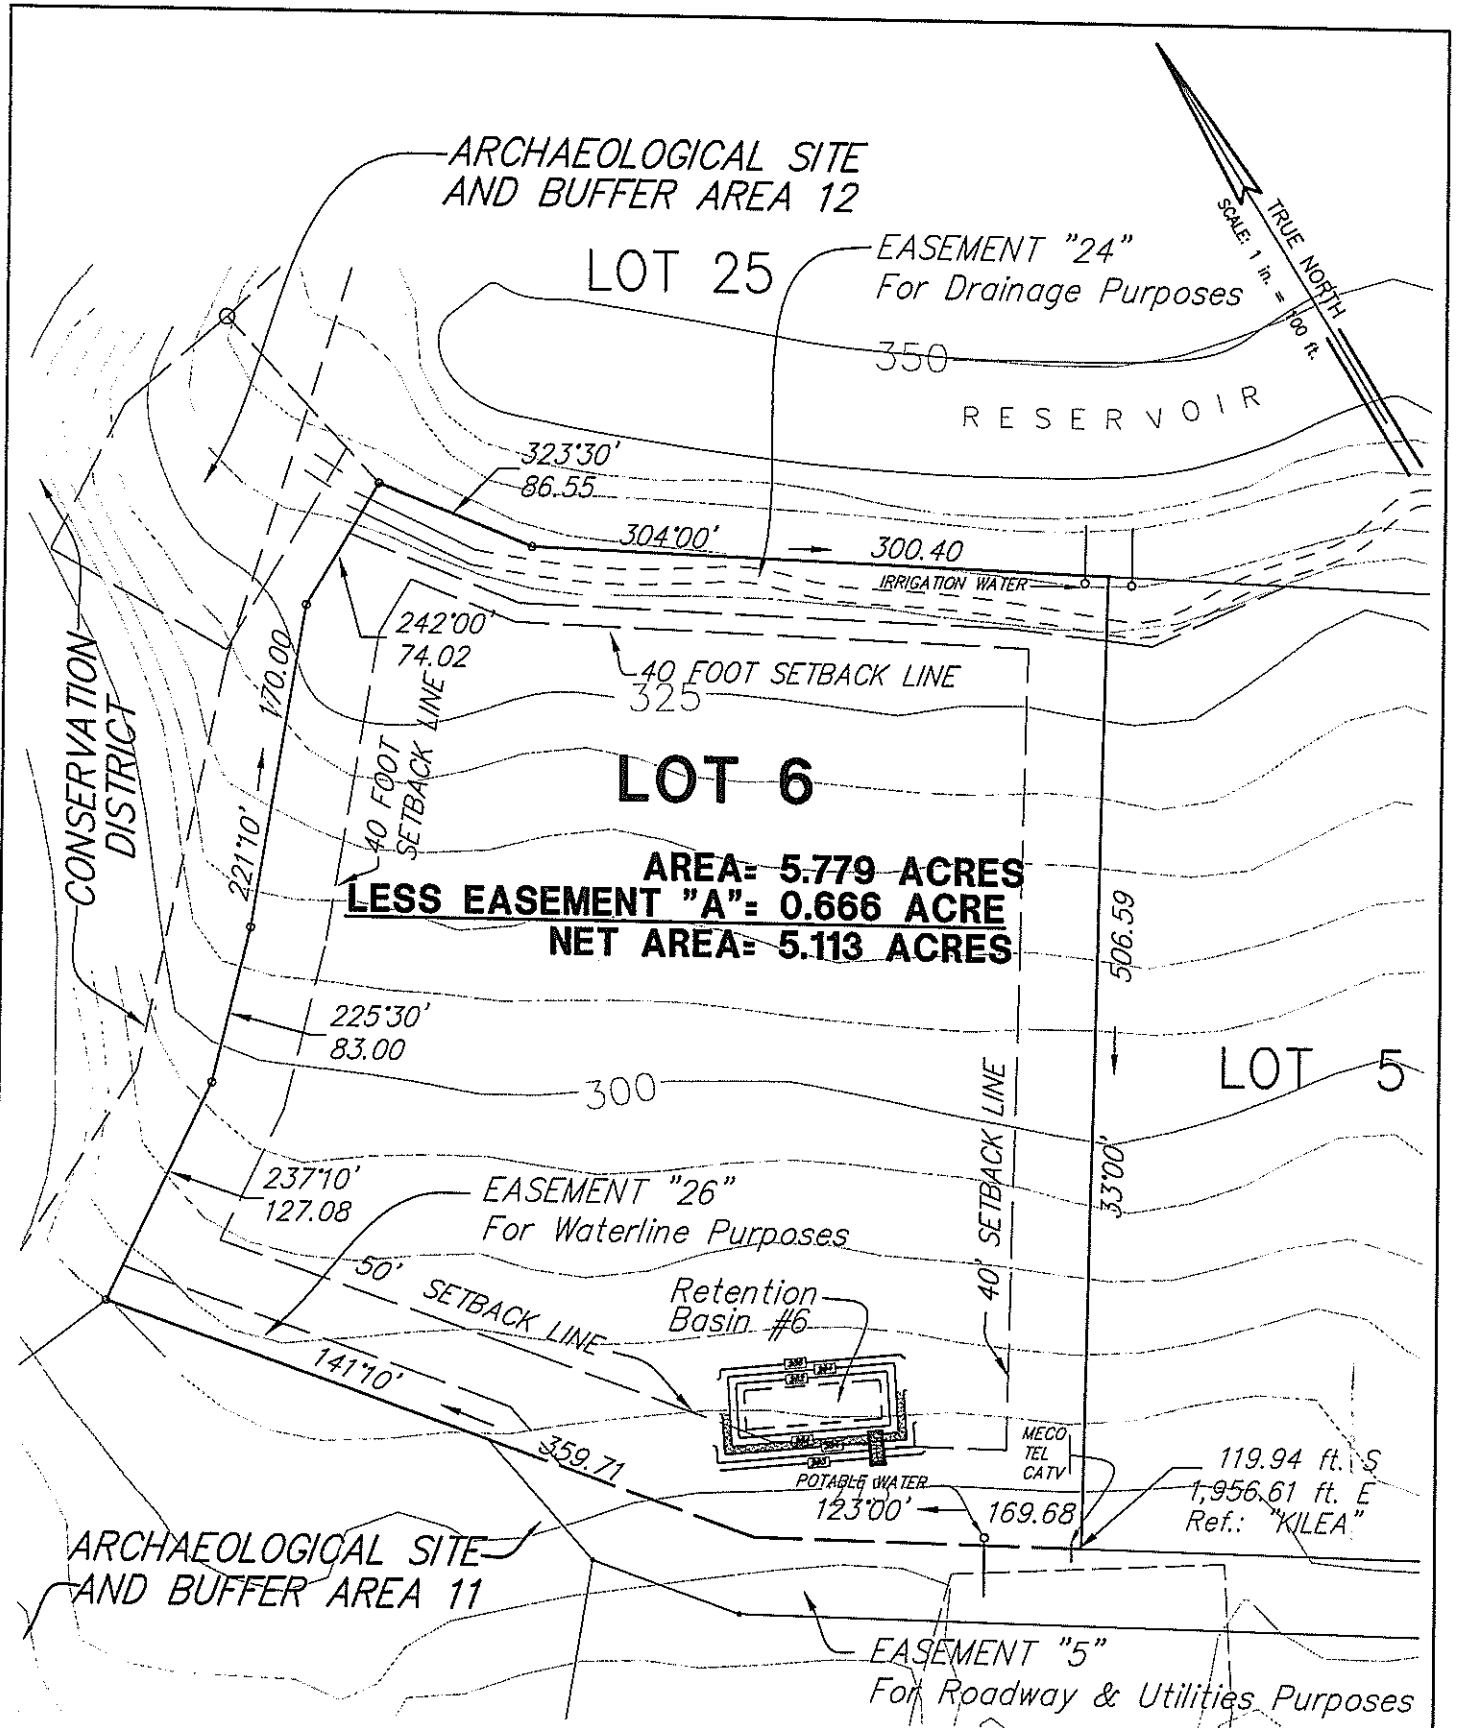

**NOTES:**

1. CONTOURS AS SHOWN ARE FROM AERIAL METHODS AND ARE APPROXIMATE.
2. THE LOCATIONS OF POTABLE WATER, ELECTRICAL, TELEPHONE AND CABLE T.V. ARE FROM CONSTRUCTION PLAN DRAWINGS AND HAVE NOT BEEN VERIFIED IN THE FIELD.

**PLAT MAP SHOWING**  
**LOT 6**  
**OLOWALU MAUKA SUBDIVISION**  
**AT OLOWALU, LAHAINA, MAUI, HAWAII**





Tax Map Key (2) 4-8-03: 10, 50 TO 70, Inclusive; 73 to 82, Inclusive, and Tax Map Key (2) 4-8-04: 11 to 16, Inclusive

REVISED : JANUARY 20, 2004  
 REVISED : JANUARY 12, 2004  
 DECEMBER 4, 2003

O:\1998\98-059\PLAT MAUKA-LO6.DWG (LOT6)

ARCHAEOLOGICAL SITE  
AND BUFFER AREA 11  
LOT 25

LOT 6

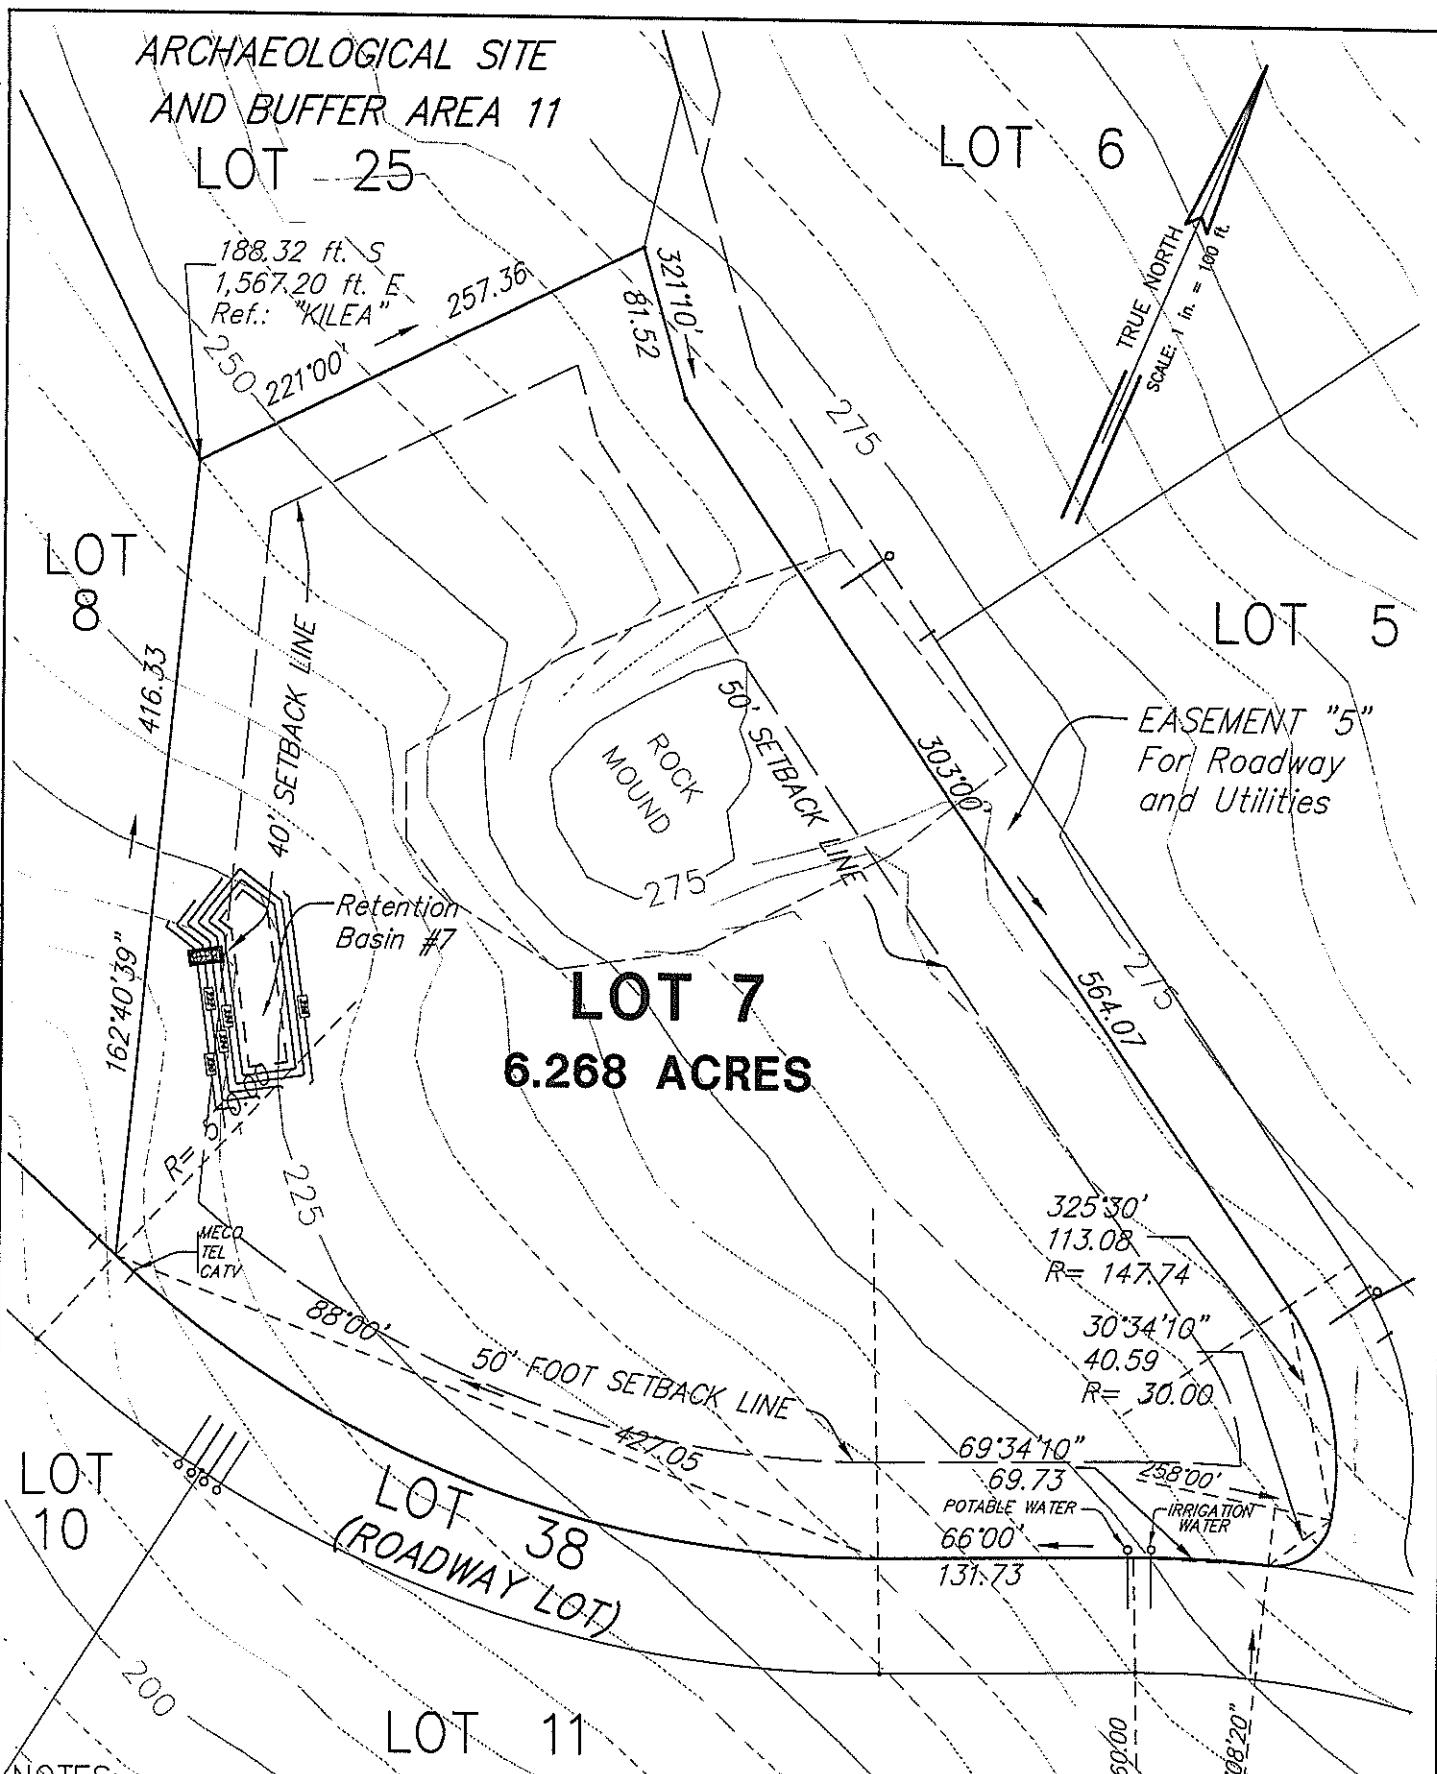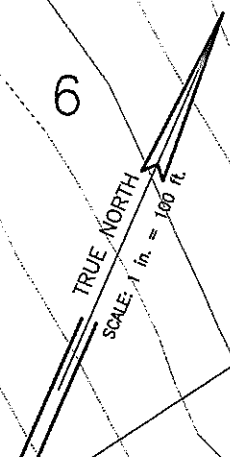

NOTES:

1. CONTOURS AS SHOWN ARE FROM AERIAL METHODS AND ARE APPROXIMATE.
2. THE LOCATIONS OF POTABLE WATER, ELECTRICAL, TELEPHONE AND CABLE T.V. ARE FROM CONSTRUCTION PLAN DRAWINGS AND HAVE NOT BEEN VERIFIED IN THE FIELD.


**PLAT MAP SHOWING  
LOT 7  
OLOWALU MAUKA SUBDIVISION  
AT OLOWALU, LAHAINA, MAUI, HAWAII**



Tax Map Key (2) 4-8-03: 10, 50 TO 70, Inclusive; 73 to 82, Inclusive and Tax Map Key (2) 4-8-04: 11 to 16, Inclusive

REVISED: JANUARY 20, 2004  
DECEMBER 4, 2003

O:\1998\98-059\PLAT\_MAUKA-107.DWG (LOT7)

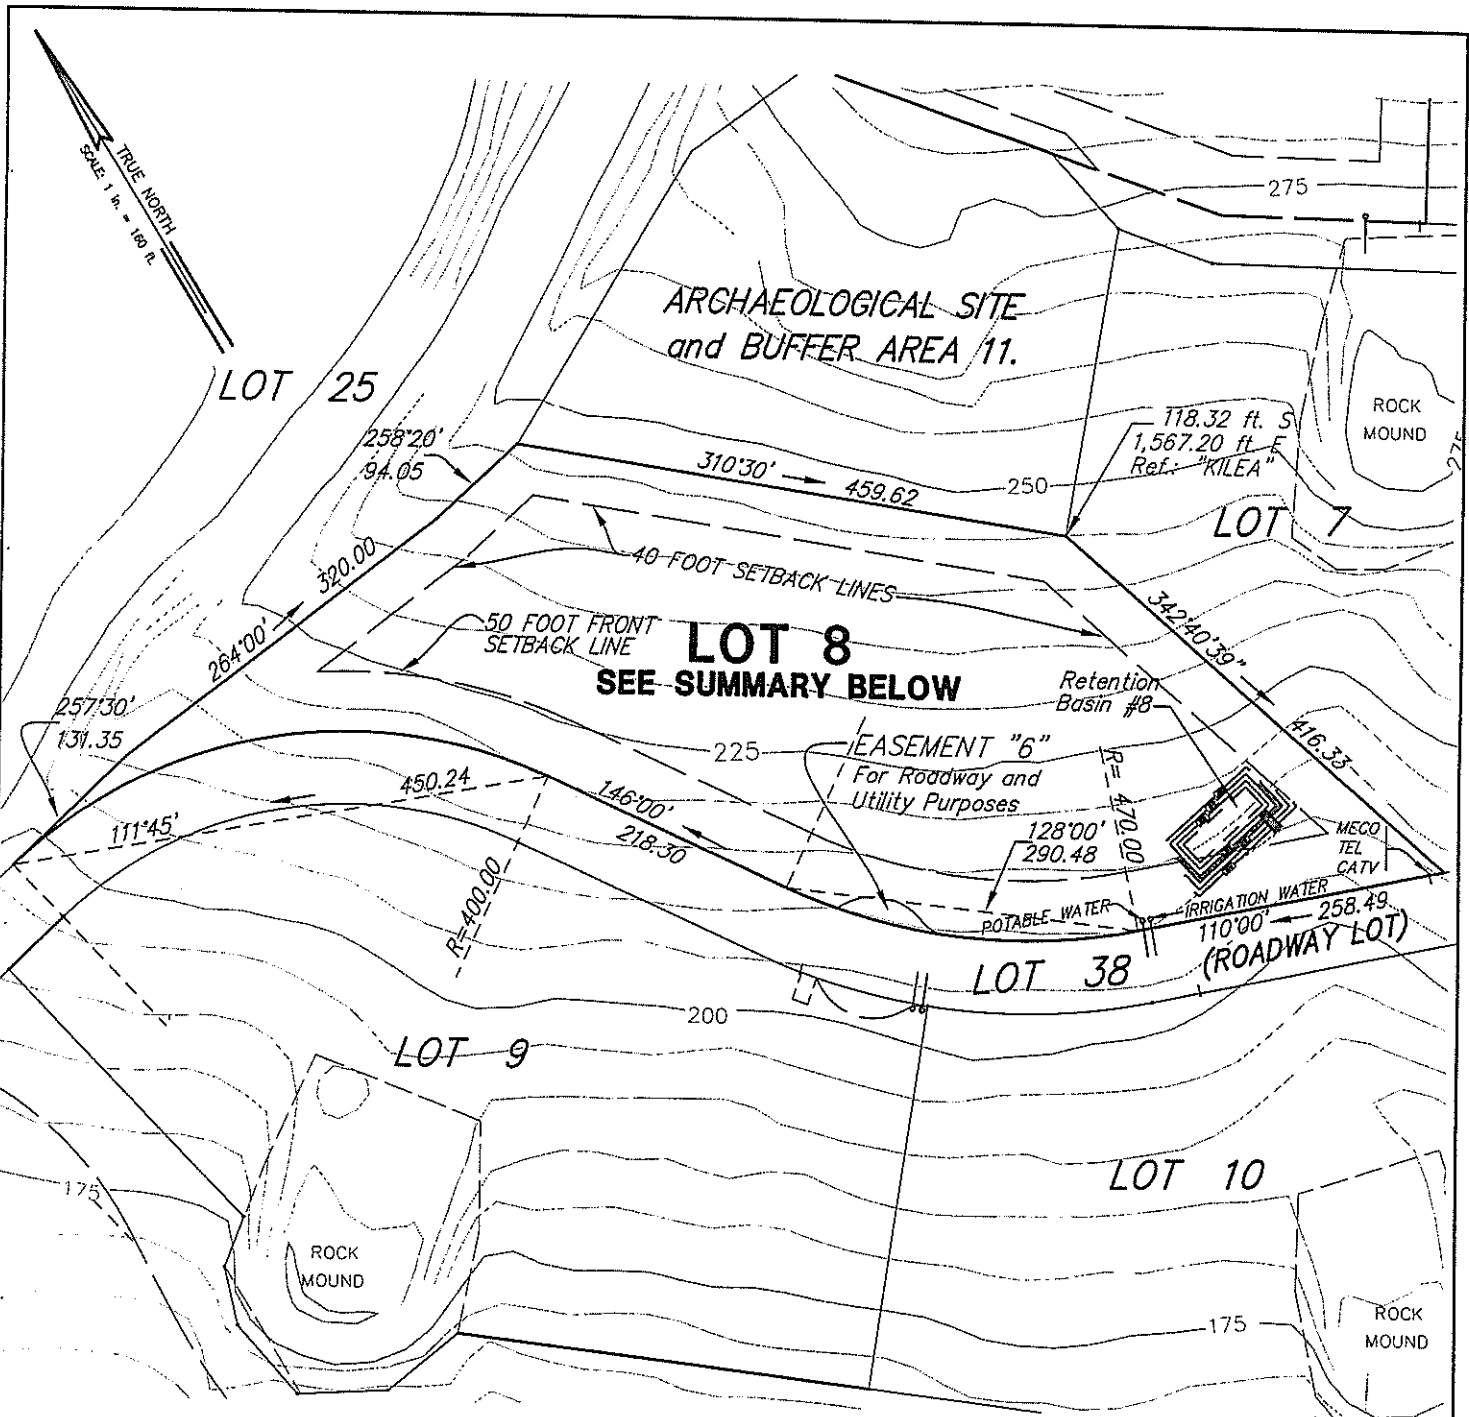

**AREA SUMMARY**

AREA = 5.408 ACRES  
 LESS EASEMENT 6 = 0.025 ACRES  
 NET AREA = 5.383 ACRES

**NOTES:**

1. CONTOURS AS SHOWN ARE FROM AERIAL METHODS AND ARE APPROXIMATE.
2. THE LOCATIONS OF POTABLE WATER, ELECTRICAL, TELEPHONE AND CABLE T.V. ARE FROM CONSTRUCTION PLAN DRAWINGS AND HAVE NOT BEEN VERIFIED IN THE FIELD.

**PLAT MAP SHOWING  
 LOT 8  
 OLOWALU MAUKA SUBDIVISION  
 AT OLOWALU, LAHAINA, MAUI, HAWAII**




GRAPHIC SCALE IN FEET

Tax Map Key (2) 4-8-03: 10, 50 TO 70, Inclusive; 73 to 82, Inclusive and Tax Map Key (2) 4-8-04: 11 to 16, Inclusive

REVISED : JANUARY 20, 2004  
 REVISED : JANUARY 12, 2004  
 DECEMBER 4, 2003

O:\1998\98-059\PLAT MAUKA-LOB8.DWG (LOT8A)



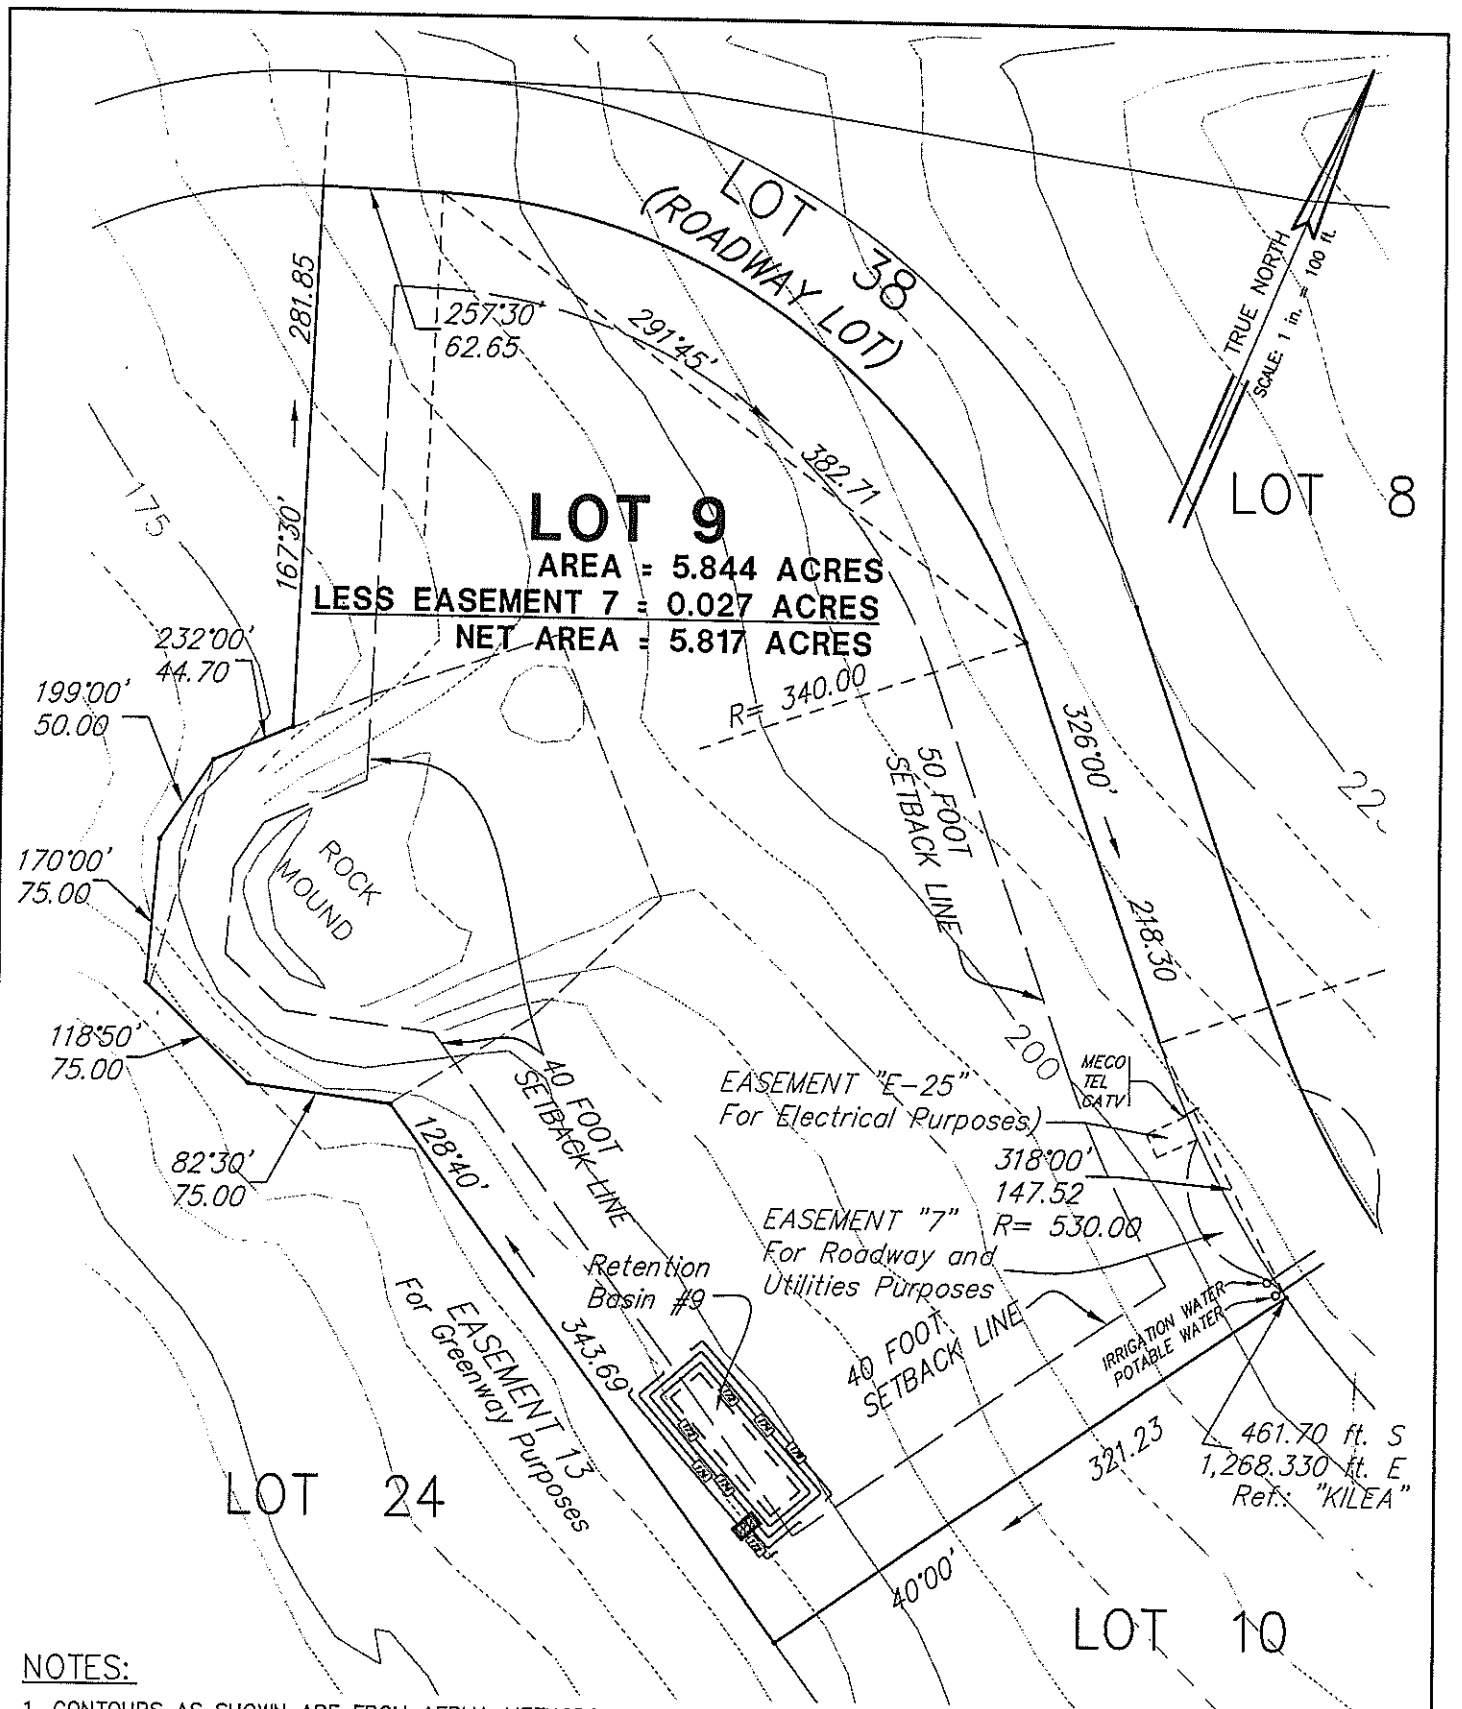

**NOTES:**

1. CONTOURS AS SHOWN ARE FROM AERIAL METHODS AND ARE APPROXIMATE.
2. THE LOCATIONS OF POTABLE WATER, ELECTRICAL, TELEPHONE AND CABLE T.V. ARE FROM CONSTRUCTION PLAN DRAWINGS AND HAVE NOT BEEN VERIFIED IN THE FIELD.

**PLAT MAP SHOWING  
 LOT 9  
 OLOWALU MAUKA SUBDIVISION  
 AT OLOWALU & UKUMEHAME, LAHAINA, MAUI, HAWAII**




GRAPHIC SCALE IN FEET

Tax Map Key (2) 4-8-03: 10, 50 TO 70, Inclusive; 73 to 82, Inclusive, and Tax Map Key (2) 4-8-04: 11 to 16, Inclusive

REVISED : JANUARY 20, 2004  
 REVISED : JANUARY 12, 2004  
 DECEMBER 4, 2003

C:\1998\98-059\PLAT MAUKA-LO9.DWG (LOT9)

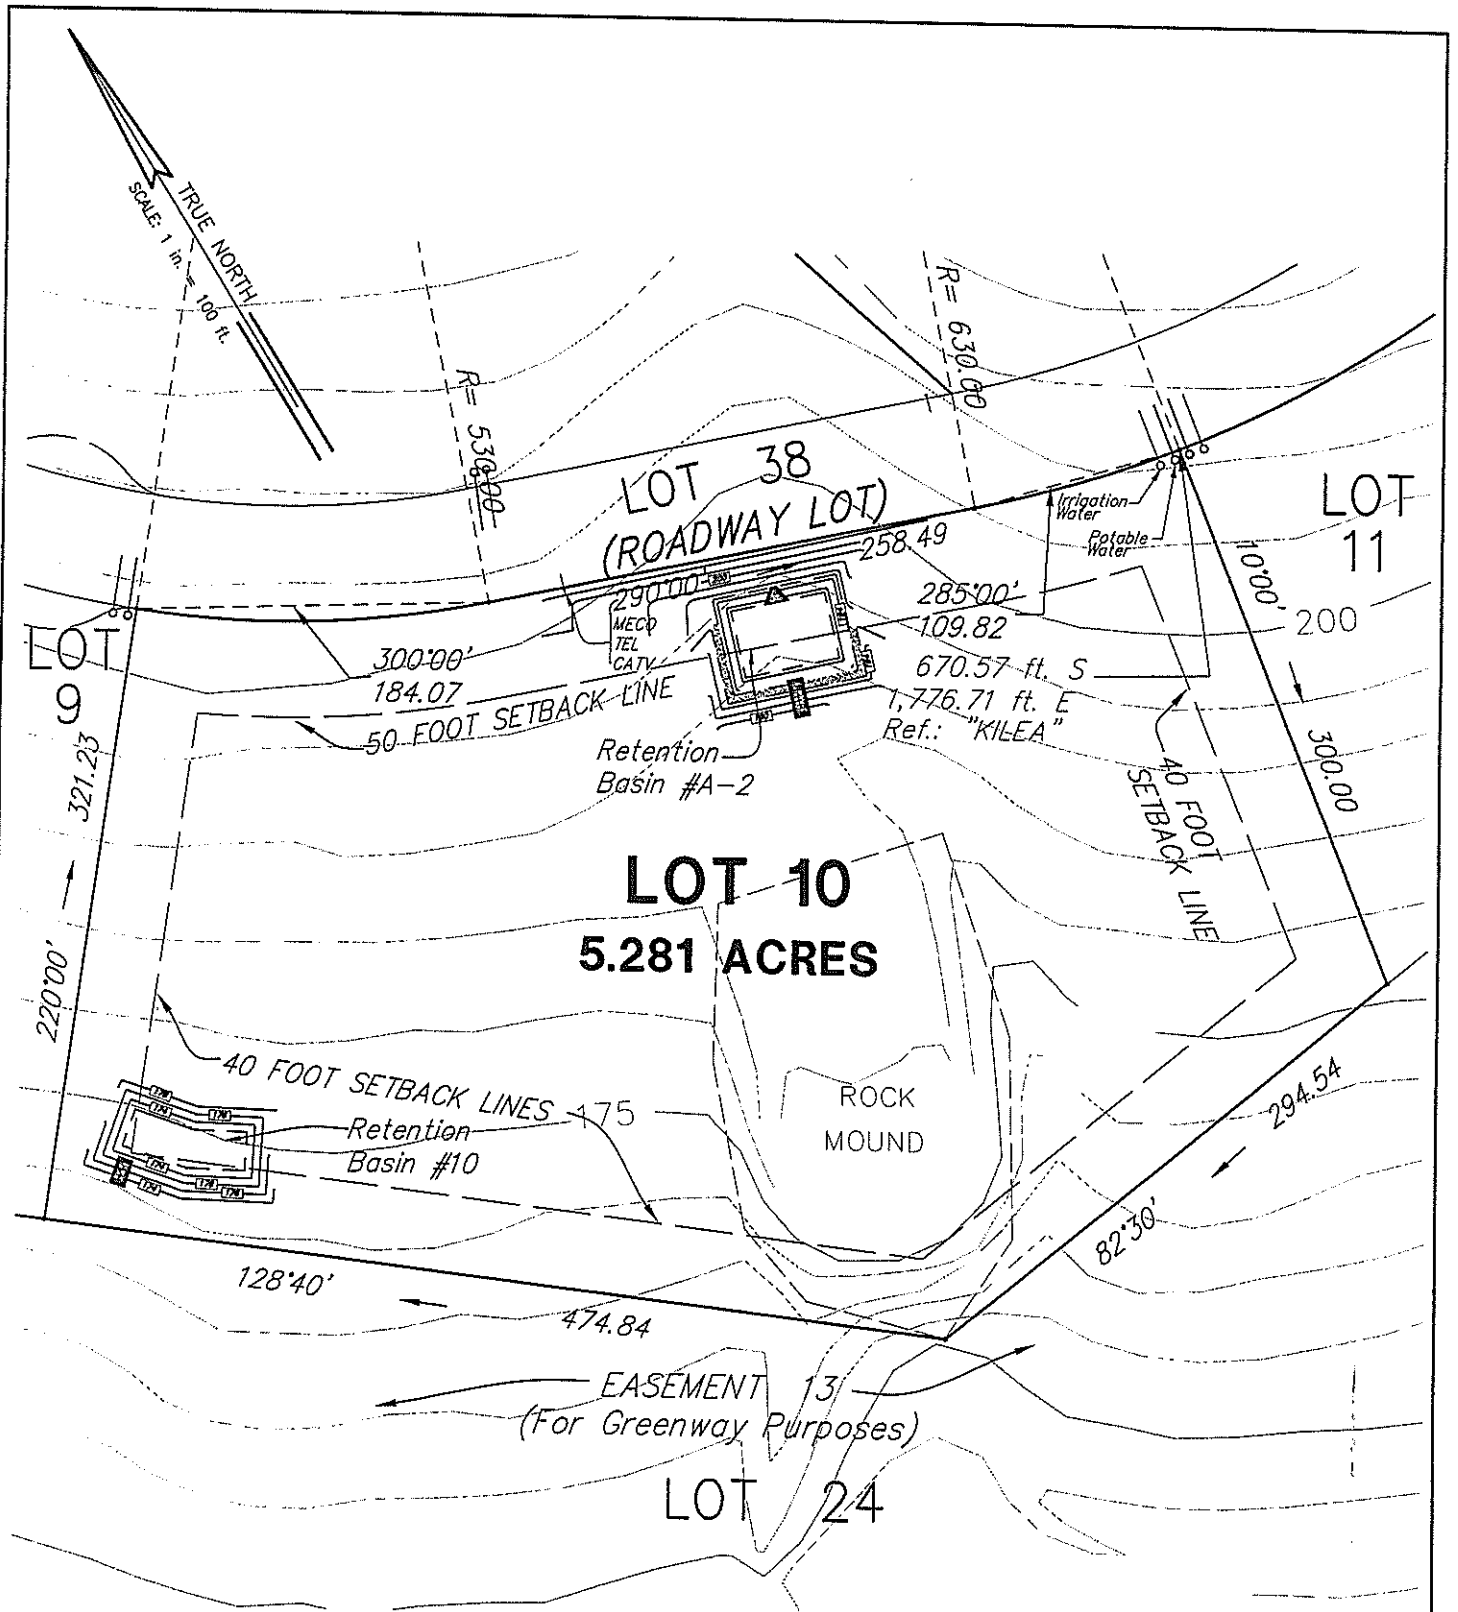

**NOTES:**

1. CONTOURS AS SHOWN ARE FROM AERIAL METHODS AND ARE APPROXIMATE.
2. THE LOCATIONS OF POTABLE WATER, ELECTRICAL, TELEPHONE AND CABLE T.V. ARE FROM CONSTRUCTION PLAN DRAWINGS AND HAVE NOT BEEN VERIFIED IN THE FIELD.


**PLAT MAP SHOWING  
LOT 10  
OLOWALU MAUKA SUBDIVISION  
AT OLOWALU, LAHAINA, MAUI, HAWAII**



GRAPHIC SCALE IN FEET  
Tax Map Key (2) 4-8-03: 10, 50 TO 70, Inclusive; 73 to 82, Inclusive, and Tax Map Key (2) 4-8-04: 11 to 16, Inclusive

Revised: JANUARY 20, 2004  
DECEMBER 4, 2003

Q:\1998\98-059\PLAT MAUKA-LOT10.DWG (LOT10)

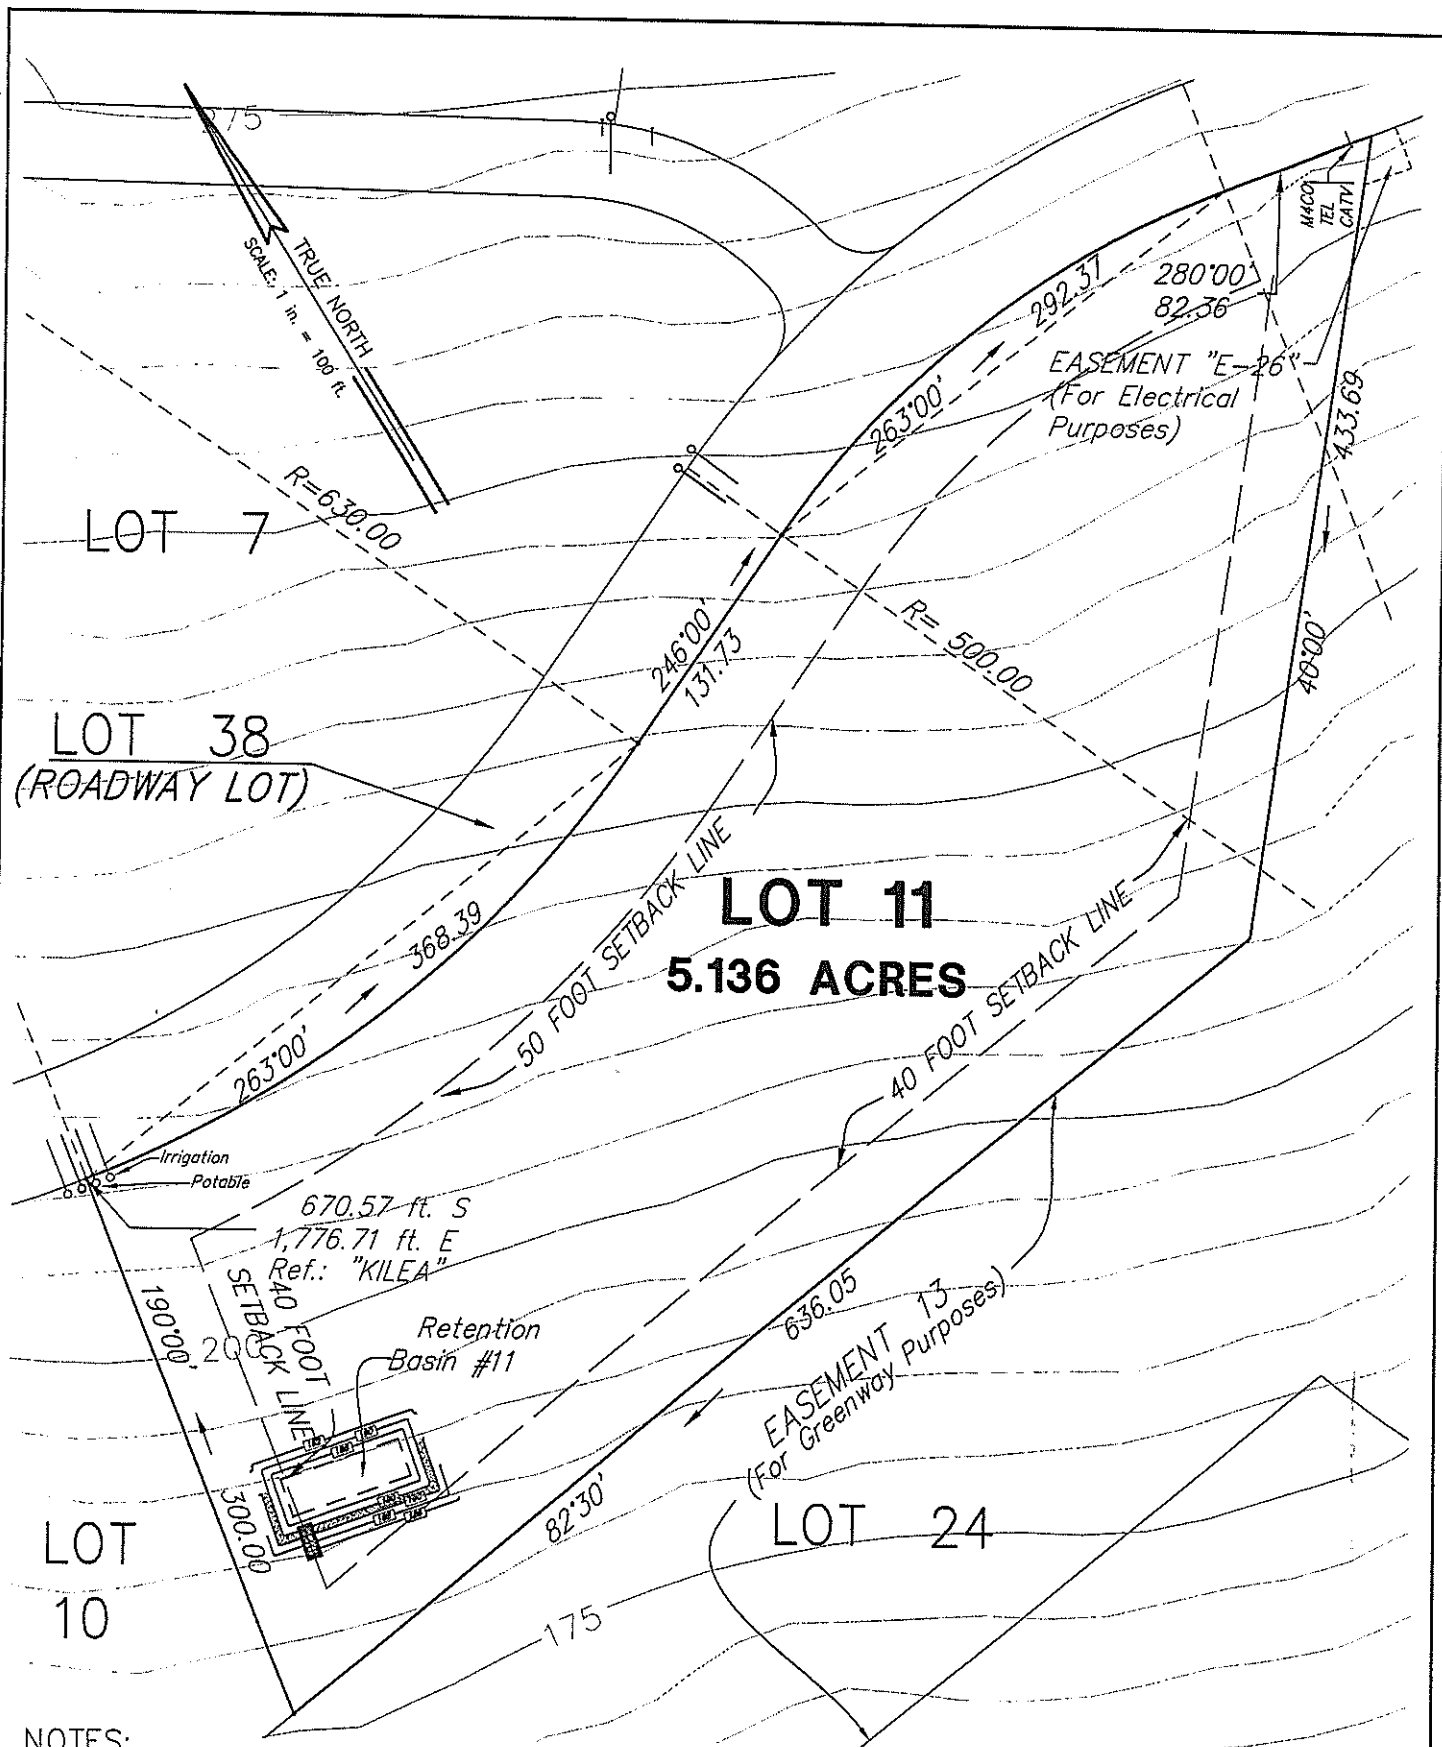

**NOTES:**

1. CONTOURS AS SHOWN ARE FROM AERIAL METHODS AND ARE APPROXIMATE.
2. THE LOCATIONS OF POTABLE WATER, ELECTRICAL, TELEPHONE AND CABLE T.V. ARE FROM CONSTRUCTION PLAN DRAWINGS AND HAVE NOT BEEN VERIFIED IN THE FIELD.

**PLAT MAP SHOWING  
LOT 11  
OLOWALU MAUKA SUBDIVISION  
AT OLOWALU, LAHAINA, MAUI, HAWAII**

100                      0                      100                      200




GRAPHIC SCALE IN FEET

Tax Map Key (2) 4-8-03: 10, 50 TO 70, Inclusive; 73 to 82, Inclusive, and Tax Map Key (2) 4-8-04: 11 to 16, Inclusive

Revised: JANUARY 20, 2004  
DECEMBER 4, 2003

D:\1998\98-059\PLAT MAUKA-LO11.DWG (LOT11)

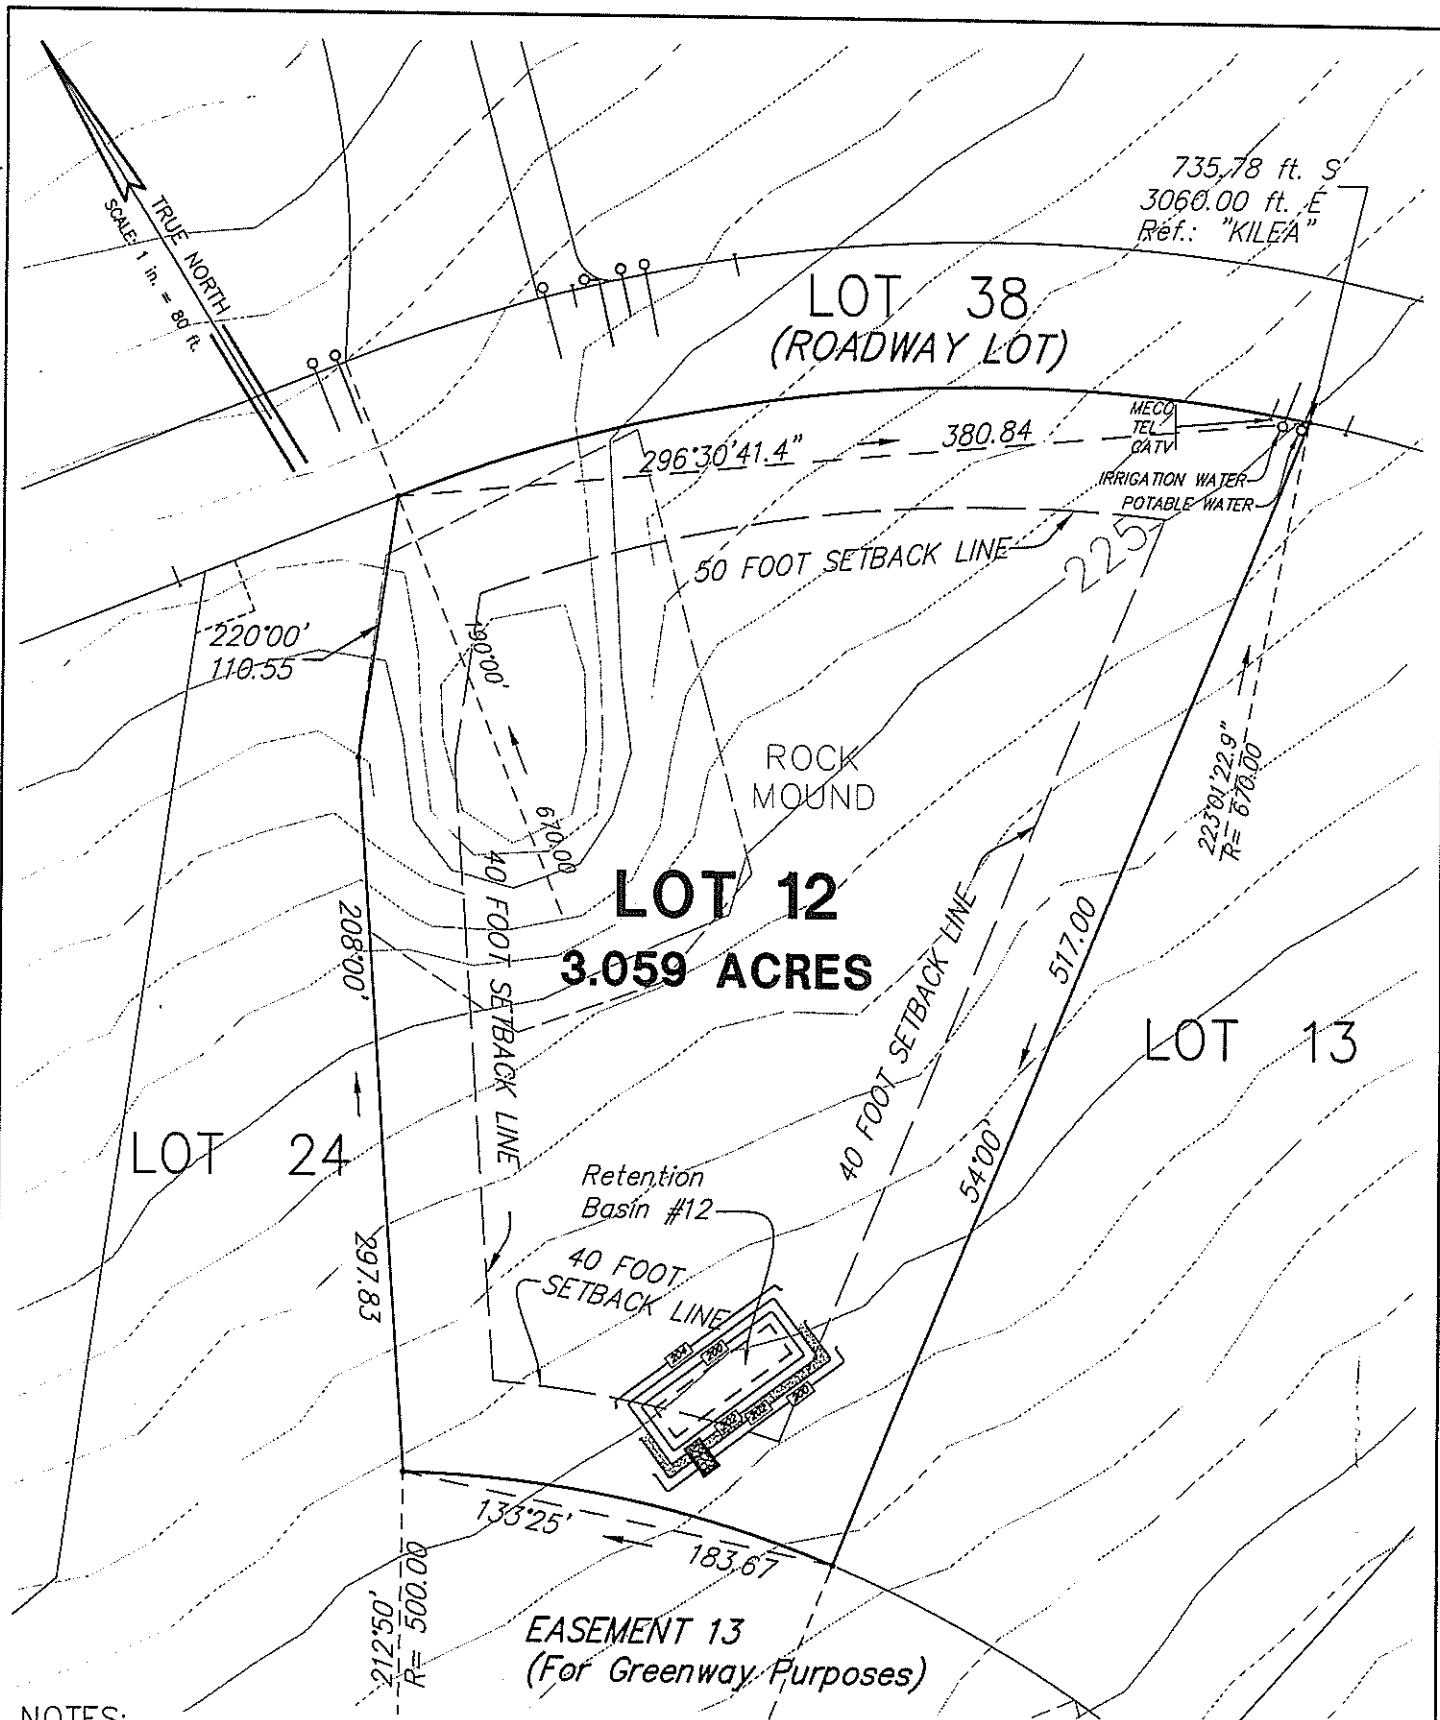

**NOTES:**

1. CONTOURS AS SHOWN ARE FROM AERIAL METHODS AND ARE APPROXIMATE.
2. THE LOCATIONS OF POTABLE WATER, ELECTRICAL, TELEPHONE AND CABLE T.V. ARE FROM CONSTRUCTION PLAN DRAWINGS AND HAVE NOT BEEN VERIFIED IN THE FIELD.

**PLAT MAP SHOWING  
LOT 12  
OLOWALU MAUKA SUBDIVISION  
AT OLOWALU, LAHAINA, MAUI, HAWAII**

100 0 100 200




GRAPHIC SCALE IN FEET

Tax Map Key (2) 4-8-03: 10, 50 TO 70, Inclusive; 73 to 82, Inclusive, and Tax Map Key (2) 4-8-04: 11 to 16, Inclusive

REVISED : JANUARY 20, 2004  
REVISED : JANUARY 12, 2004  
DECEMBER 4, 2003

O:\1998\98-059\PLAT\_MAUKA-1012.DWG (LOT12)

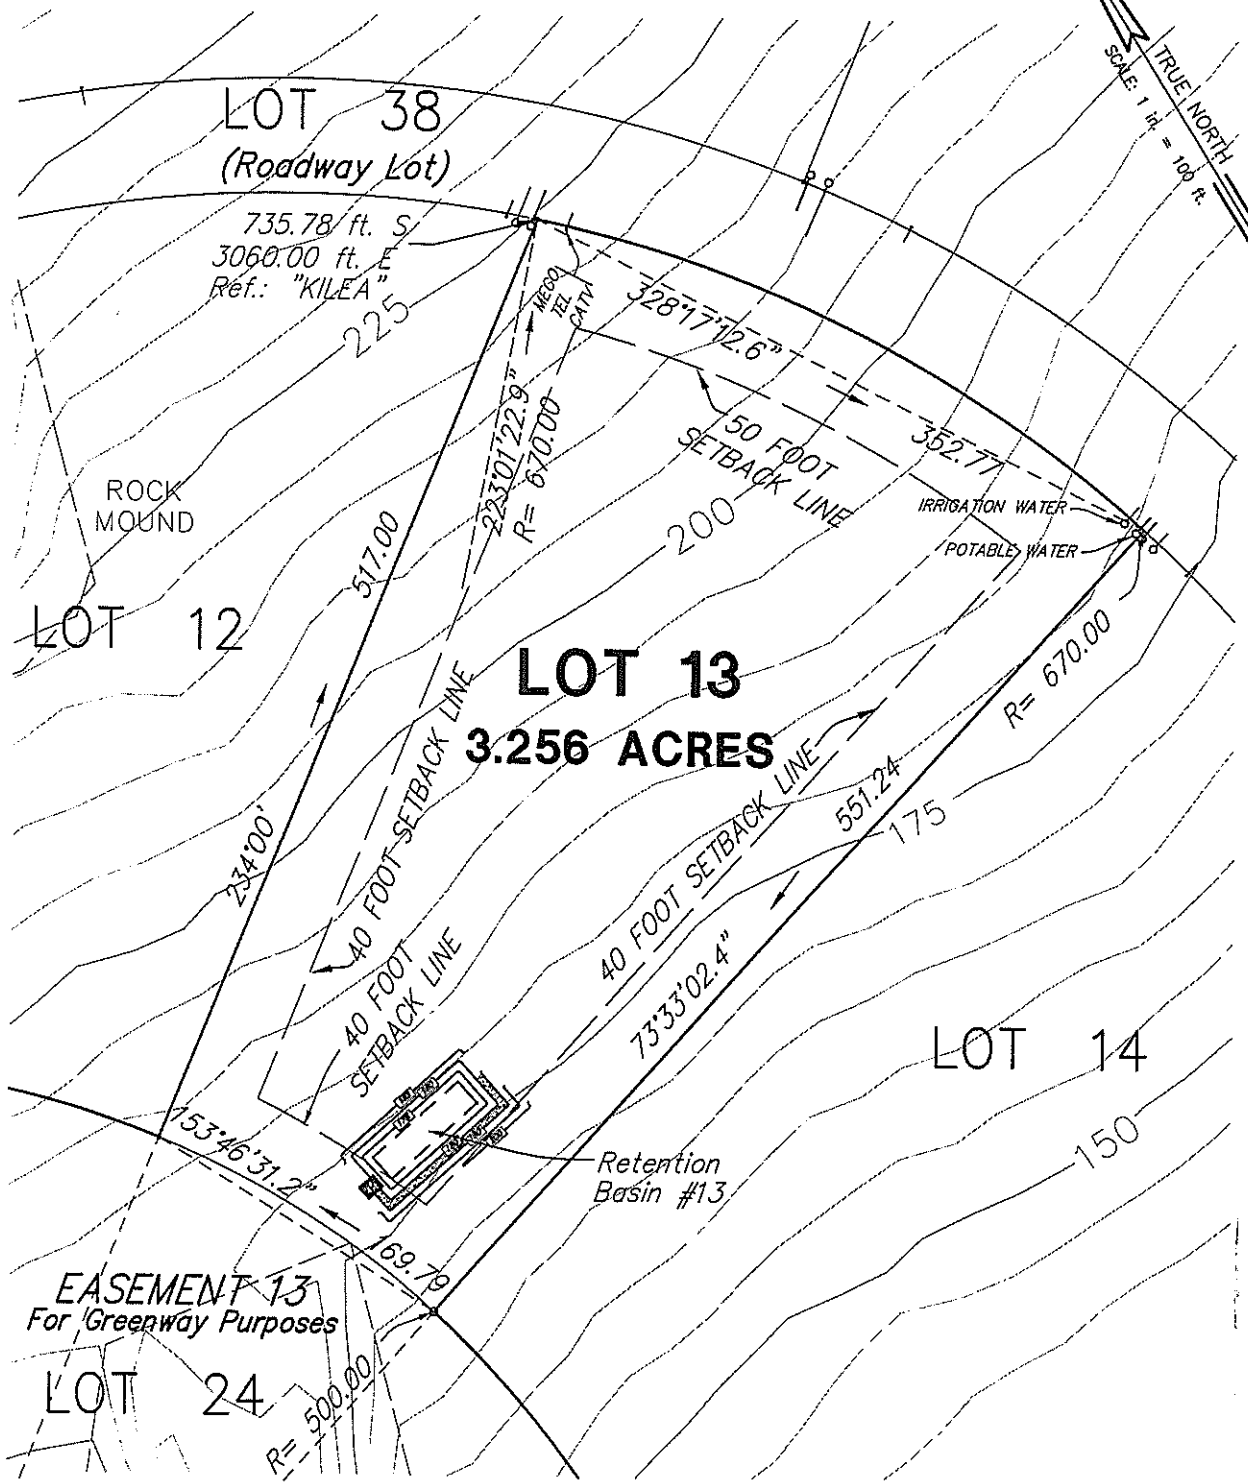

**NOTES:**

1. CONTOURS AS SHOWN ARE FROM AERIAL METHODS AND ARE APPROXIMATE.
2. THE LOCATIONS OF POTABLE WATER, ELECTRICAL, TELEPHONE AND CABLE T.V. ARE FROM CONSTRUCTION PLAN DRAWINGS AND HAVE NOT BEEN VERIFIED IN THE FIELD.

**PLAT MAP SHOWING  
LOT 13  
OLOWALU MAUKA SUBDIVISION  
AT OLOWALU, LAHAINA, MAUI, HAWAII**


100 0 100 200



GRAPHIC SCALE IN FEET

Tax Map Key (2) 4-8-03: 10, 50 TO 70, Inclusive; 73 to 82, Inclusive, and Tax Map Key (2) 4-8-04: 11 to 16, Inclusive

Revised: JANUARY 20, 2004  
DECEMBER 4, 2003

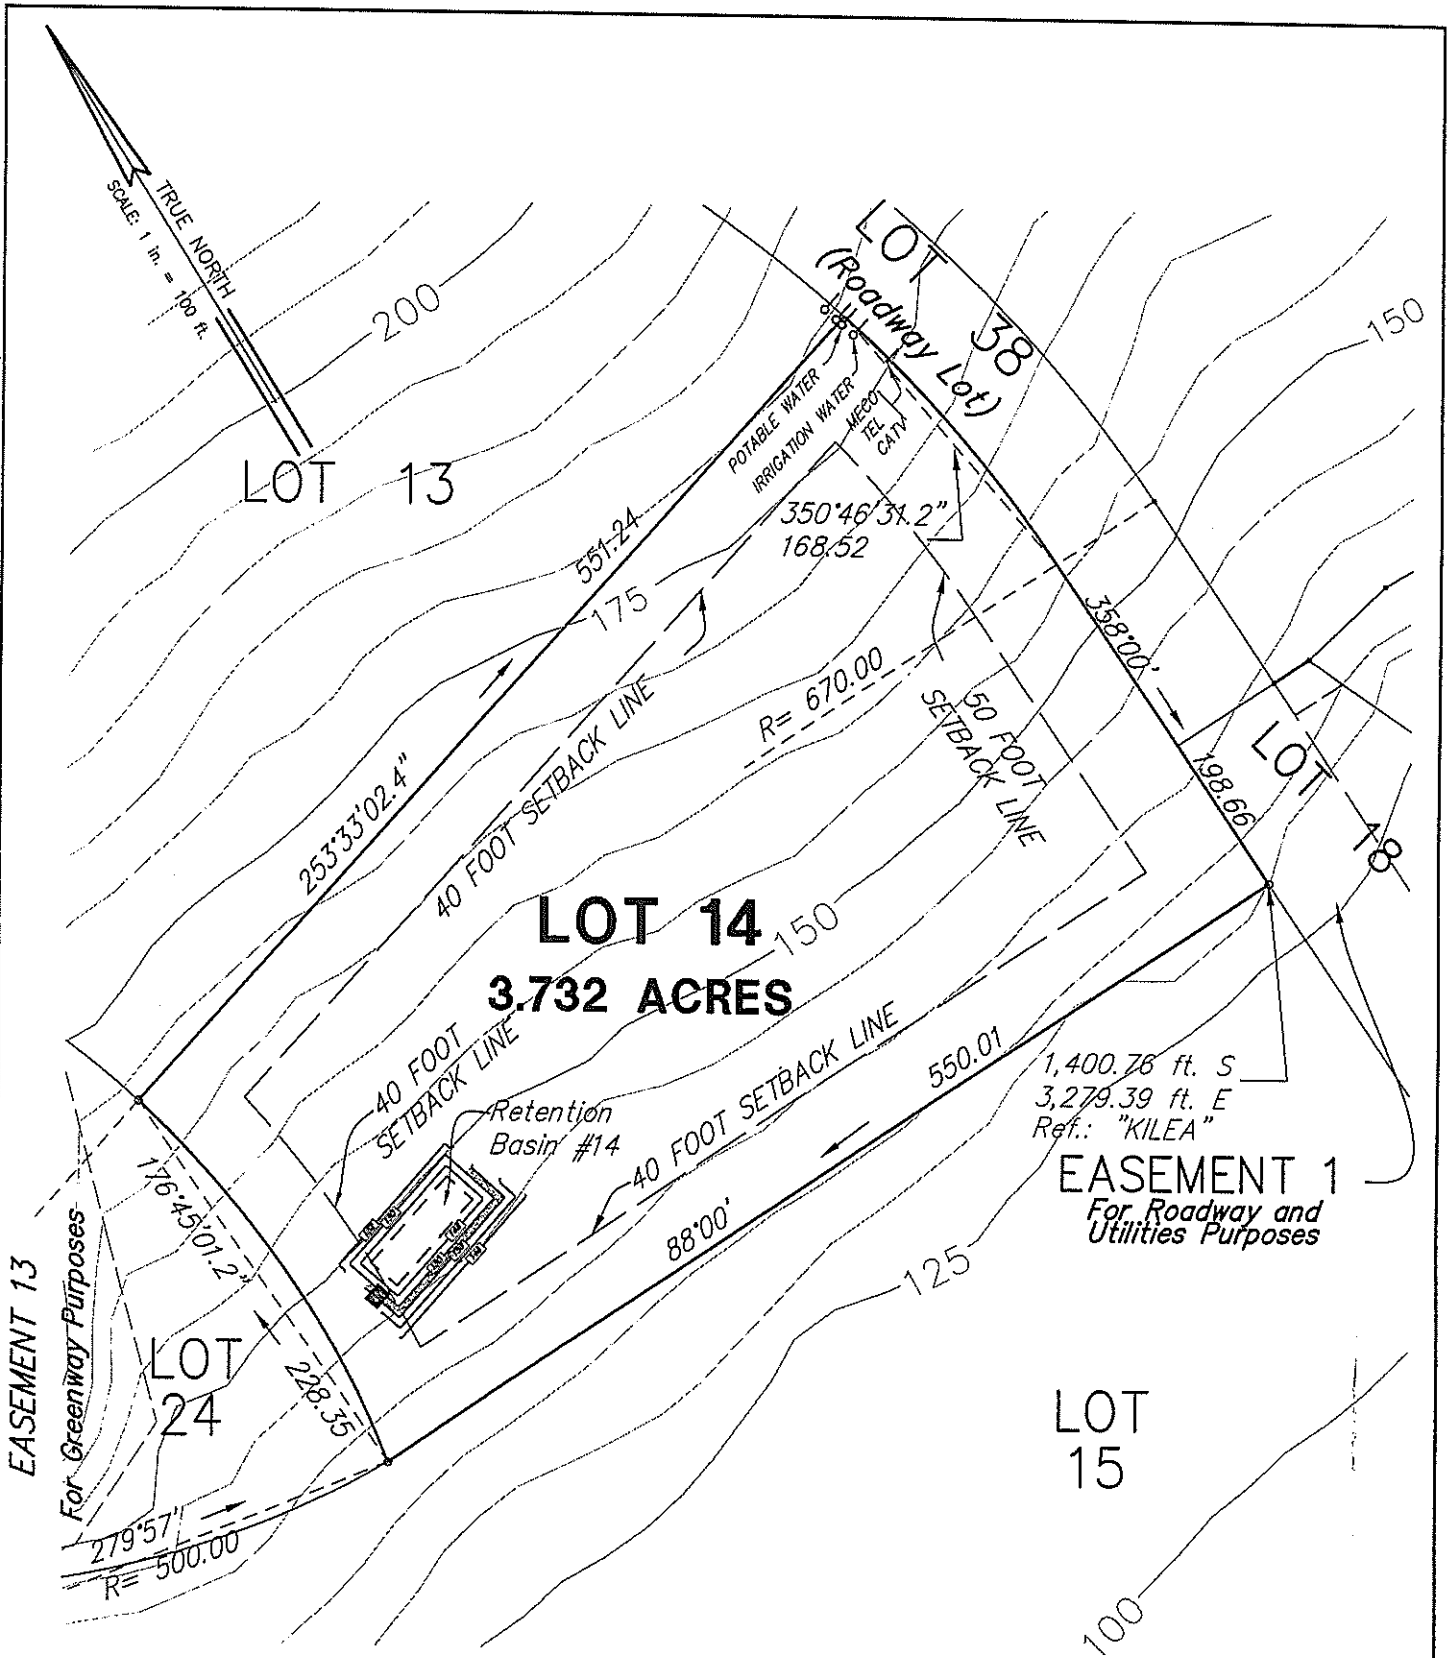

**NOTES:**

1. CONTOURS AS SHOWN ARE FROM AERIAL METHODS AND ARE APPROXIMATE.
2. THE LOCATIONS OF POTABLE WATER, ELECTRICAL, TELEPHONE AND CABLE T.V. ARE FROM CONSTRUCTION PLAN DRAWINGS AND HAVE NOT BEEN VERIFIED IN THE FIELD.

**PLAT MAP SHOWING  
LOT 14  
OLOWALU MAUKA SUBDIVISION  
AT OLOWALU, LAHAINA, MAUI, HAWAII**



GRAPHIC SCALE IN FEET

Tax Map Key (2) 4-8-03: 10, 50 TO 70, Inclusive; 73 to 82, Inclusive and Tax Map Key (2) 4-8-04: 11 to 16, Inclusive

REVISED: JANUARY 20, 2004  
DECEMBER 4, 2003

0:\1998\98-059\PLAT\_MAUKA-1014.DWG (LOT14)